


FAP 591 (US 34) IMPROVEMENT STUDY
 GLETTY ROAD, SANDWICH, IL
 TO
 CHILTON WAY, PLANO, IL
 DEKALB AND KENDALL COUNTIES
 JOB NO. P-93-015-06
 PTB 147/20

THE IMPACTS SHOWN ARE SUBJECT TO
 CHANGE AS THE DESIGN IS REFINED
 AND MORE DETAILED INFORMATION
 BECOMES AVAILABLE.

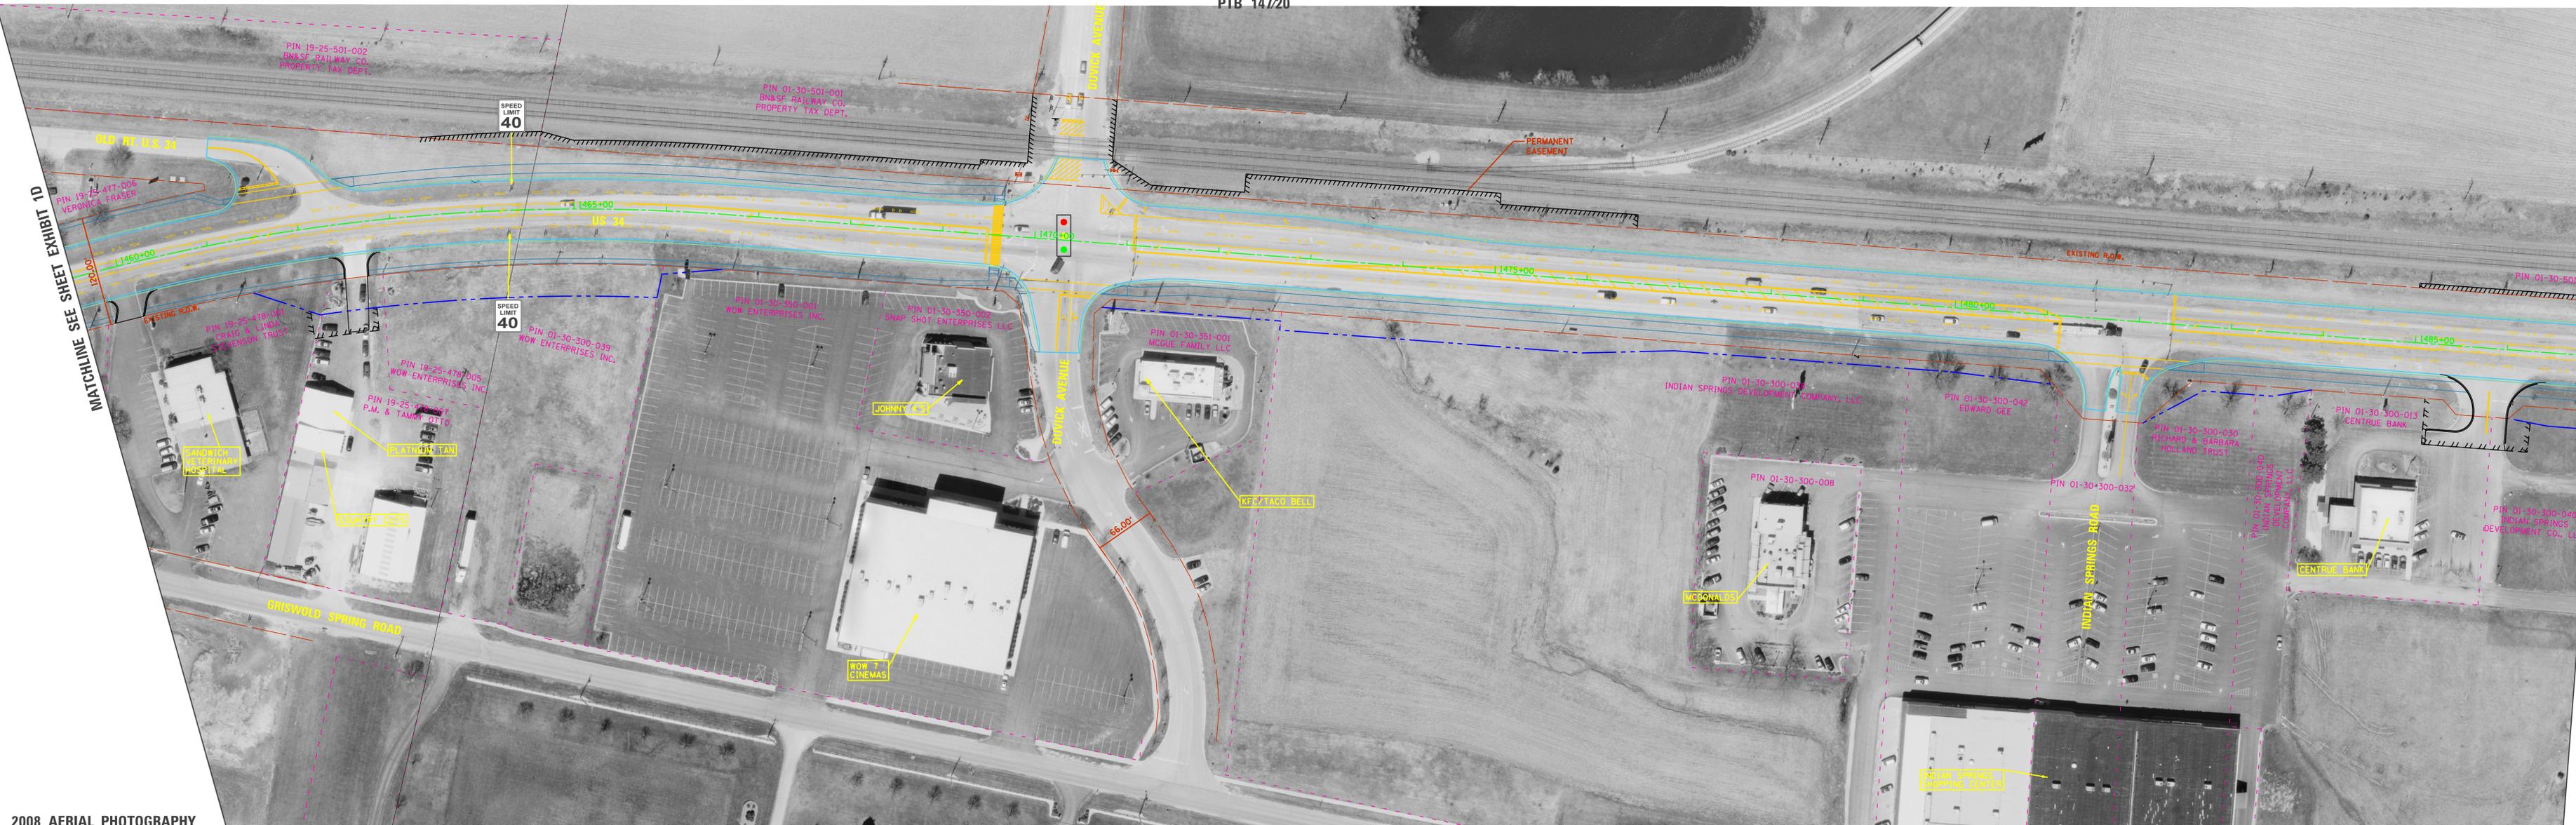

MATCHLINE SEE SHEET EXHIBIT 1D

MATCHLINE SEE SHEET EXHIBIT 1F

2008 AERIAL PHOTOGRAPHY

LEGEND	SIGNALIZED INTERSECTION	PROPOSED RIGHT-OF-WAY (R.O.W.)	TEMPORARY EASEMENT	EXISTING RIGHT-OF-WAY (R.O.W.)	BUILDING REMOVAL
SCHOOL CROSSING	PROPOSED CENTERLINE (E.O.P.)	PROPOSED EDGE OF PAVEMENT (E.O.P.)	PROPOSED CENTERLINE	PERMANENT EASEMENT	POTENTIALLY HISTORIC PROPERTIES
PROPOSED PAVEMENT MARKING	PROPOSED SIDEWALK	RESIDENCE			



US 34 SANDWICH TO PLANO
5-LANE SECTION EXHIBIT 1E
 NOVEMBER 6, 2013

