



MORGAN AVENUE - EAST OF THE DIVERGING DIAMOND INTERCHANGE

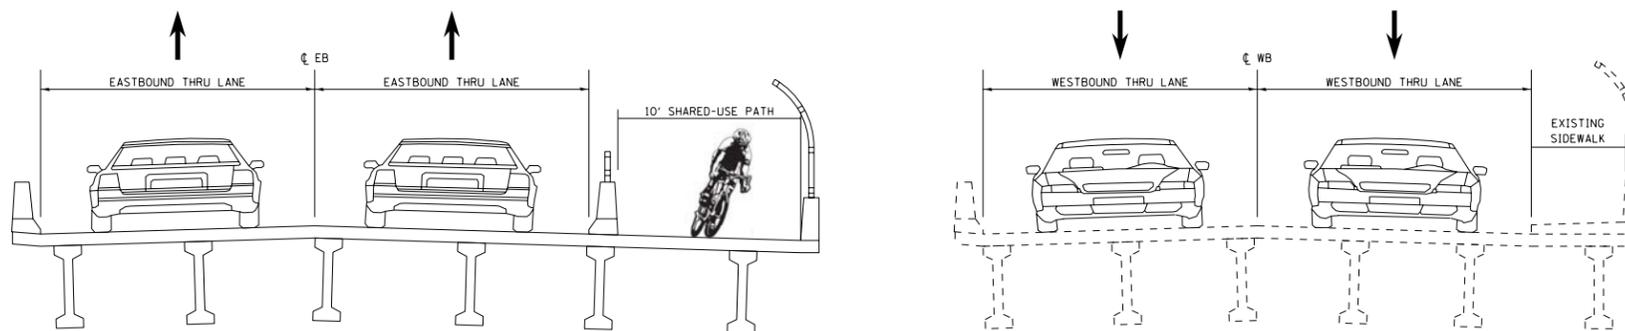

MORGAN AVENUE - BRIDGE SECTION

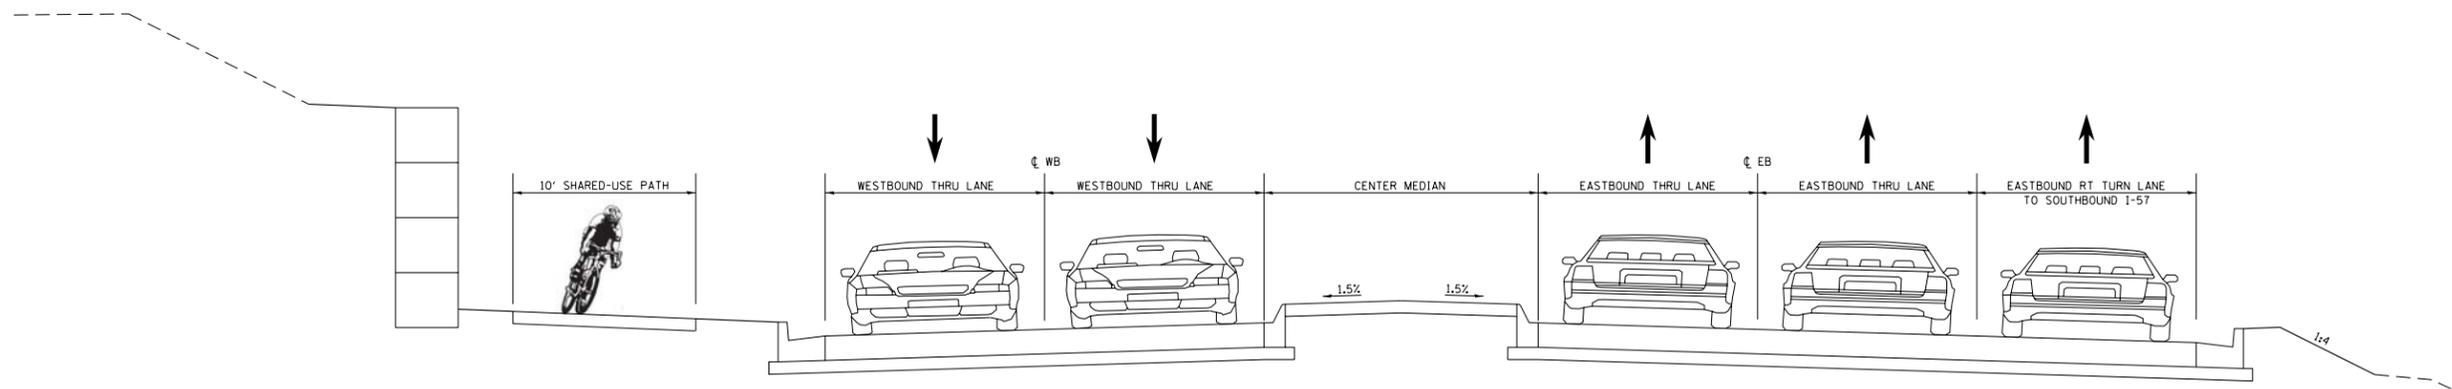

MORGAN AVENUE - WEST OF THE DIVERGING DIAMOND INTERCHANGE

FILE NAME =	USER NAME = mkitzmler	DESIGNED -	REVISED -
P:\090607\090607D\Morgan Ave\4-CADD -	DWG\4.2-TR\Sheets\Public Meeting\0978244-Typical	CHECKED -	REVISED -
		DATE -	REVISED -

STATE OF ILLINOIS
DEPARTMENT OF TRANSPORTATION

PROPOSED TYPICAL SECTIONS
MORGAN AVENUE IMPROVEMENTS

SCALE: NONE SHEET NO. 1 OF 1 SHEETS STA. TO STA.

F.A.U. RTE.	SECTION	COUNTY	TOTAL SHEETS	SHEET NO.
9718	IHBK-1	WILLIAMSON		
			CONTRACT NO. 78244	
ILLINOIS FED. AID PROJECT				