




PRE-STAGE 1 - WEBER ROAD

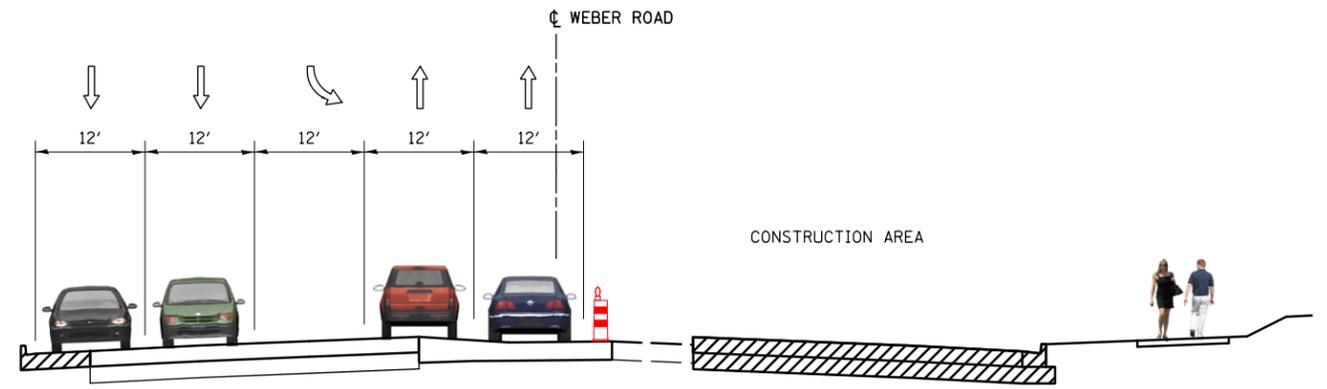

STAGE 2 - WEBER ROAD
(NORTHBOUND LANES)

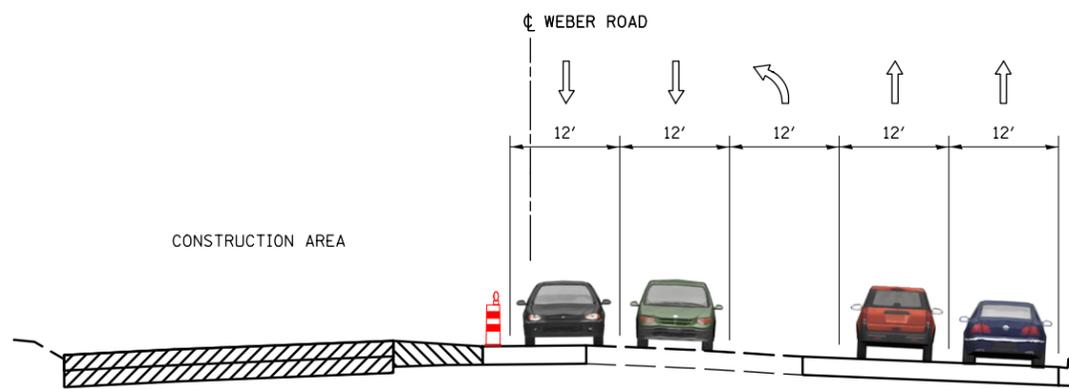

STAGE 1 - WEBER ROAD
(SOUTHBOUND LANES)

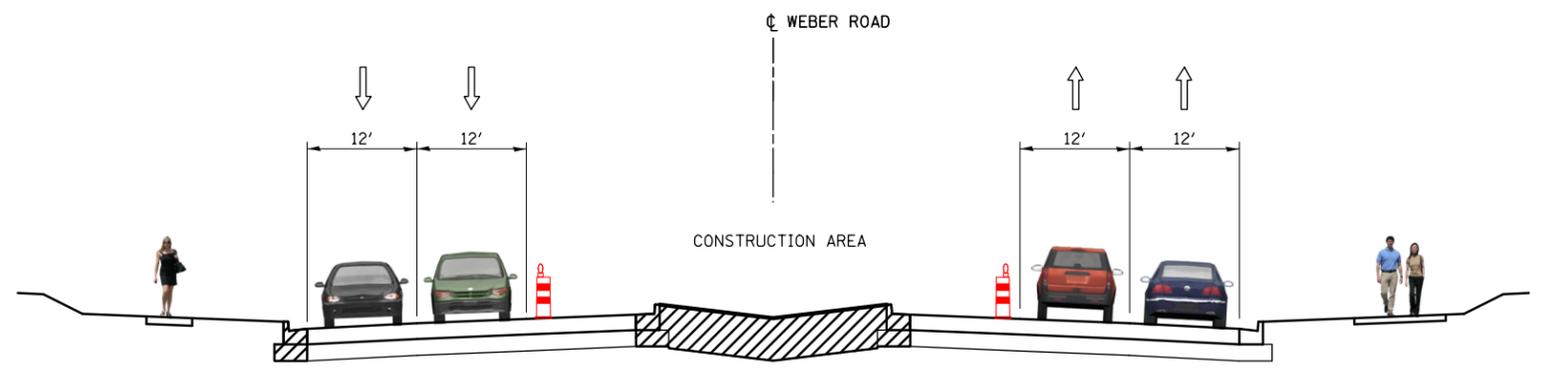

STAGE 3 - WEBER ROAD
(PROPOSED MEDIAN)

FILE NAME = \$FILES\$

KNIGHT
Engineers & Architects

USER NAME = \$USER\$	DESIGNED DGB	REVISED -
DRAWN DGB	REVISED -	
PLOT SCALE = \$SCALE\$	CHECKED PJO	REVISED -
PLOT DATE = \$DATE\$	DATE 05/12/17	REVISED -

STATE OF ILLINOIS
DEPARTMENT OF TRANSPORTATION

TYPICAL SECTIONS WEBER ROAD		F.A./P RTE.	SECTION	COUNTY	TOTAL SHEETS	SHEET NO.
		*	(99-1HB-1) R-1	WILL		
SCALE: AS SHOWN	SHEET NO. 2 OF 2 SHEETS	STA.	TO STA.	CONTRACT NO. 60X10		

F.A./P RTE.	SECTION	COUNTY	TOTAL SHEETS	SHEET NO.
*	(99-1HB-1) R-1	WILL		
* FAI 55, FAP 856 [ILLINOIS] FED. AID PROJECT				