



Interstate 90: Interstate 190 to Harlem Avenue
Phase I Study
P-91-128-12
PTB 162/001

Potential Noise Barrier Voting Results


The Illinois Department of Transportation (Department) appreciates your interest in the Preliminary Engineering and Environmental Study that proposes improvements to Interstate 90 (1-90) from Interstate 190 (I-190) to Illinois Route 43 (Harlem Avenue).

Based on the viewpoints collected from benefitted receptors for potential noise wall "NB 1", highway traffic noise abatement measures at this location are not likely to be implemented. Based on the viewpoints collected from benefitted receptors for potential noise walls "NB 2", "NB 3", "NB 4", "NB 5", and "NB 6", highway traffic noise abatement measures are likely to be implemented at these locations. Two exhibits containing the locations of the subject noise walls are shown on the following pages for your reference.

Please note that additional detailed engineering analysis needs to be completed to verify that the potential noise abatement measures are constructible from an engineering and cost perspective. As a result, the noise abatement measures may need to be modified or removed from the project plans. A final decision on the installation of abatement measures will be made upon completion of the project's final design and continued coordination with the public.

For additional information regarding traffic noise, regulations and policy, noise analyses, or noise abatement, we encourage you to access the Department's internet site <http://www.dot.il.gov/desenv/noise.html>.

If you have any questions or need additional information, please contact Marie Glynn, P.E., Project Manager, at (847) 705-4073 or for additional information regarding noise abatement, please contact Sam Mead, Environmental Unit Head, at (847) 705-4101.

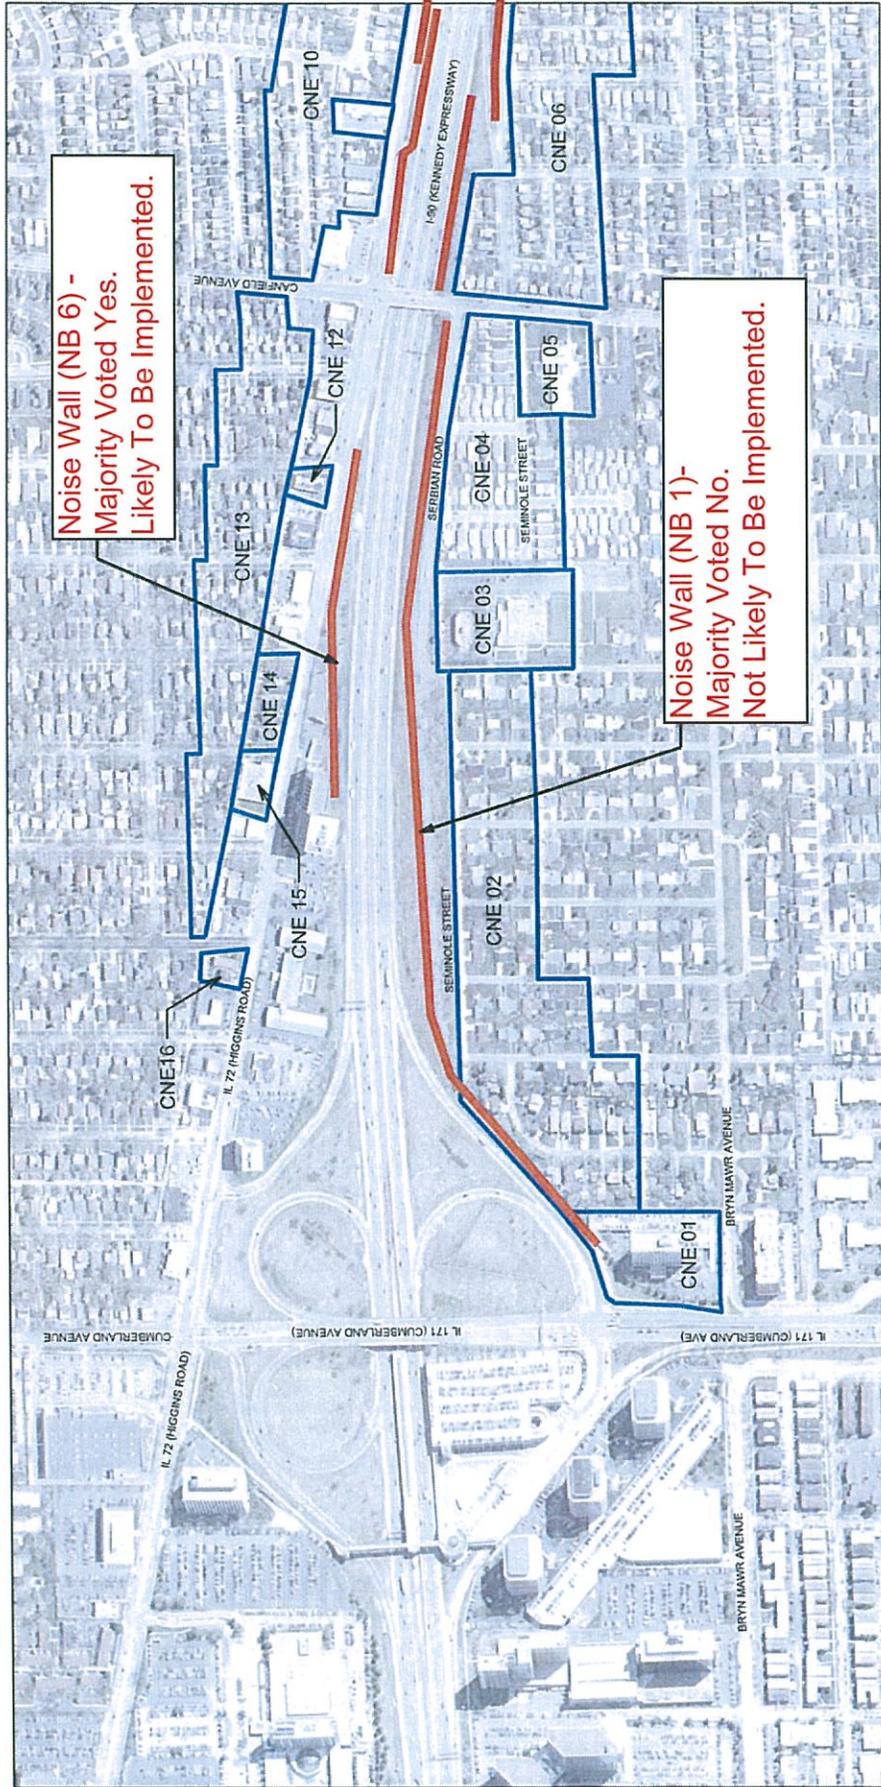

Noise wall dimensions are approximate.


LEGEND:

- Common Noise Environment (CNE) Limits
- Proposed Noise Wall



ILLINOIS DEPARTMENT OF TRANSPORTATION
 INTERSTATE 55
 INTERSTATE 190 TO HARLEN AVENUE
POTENTIAL NOISE WALLS
 NB1, NB6

DATE: 1/23/14
 Not To Scale

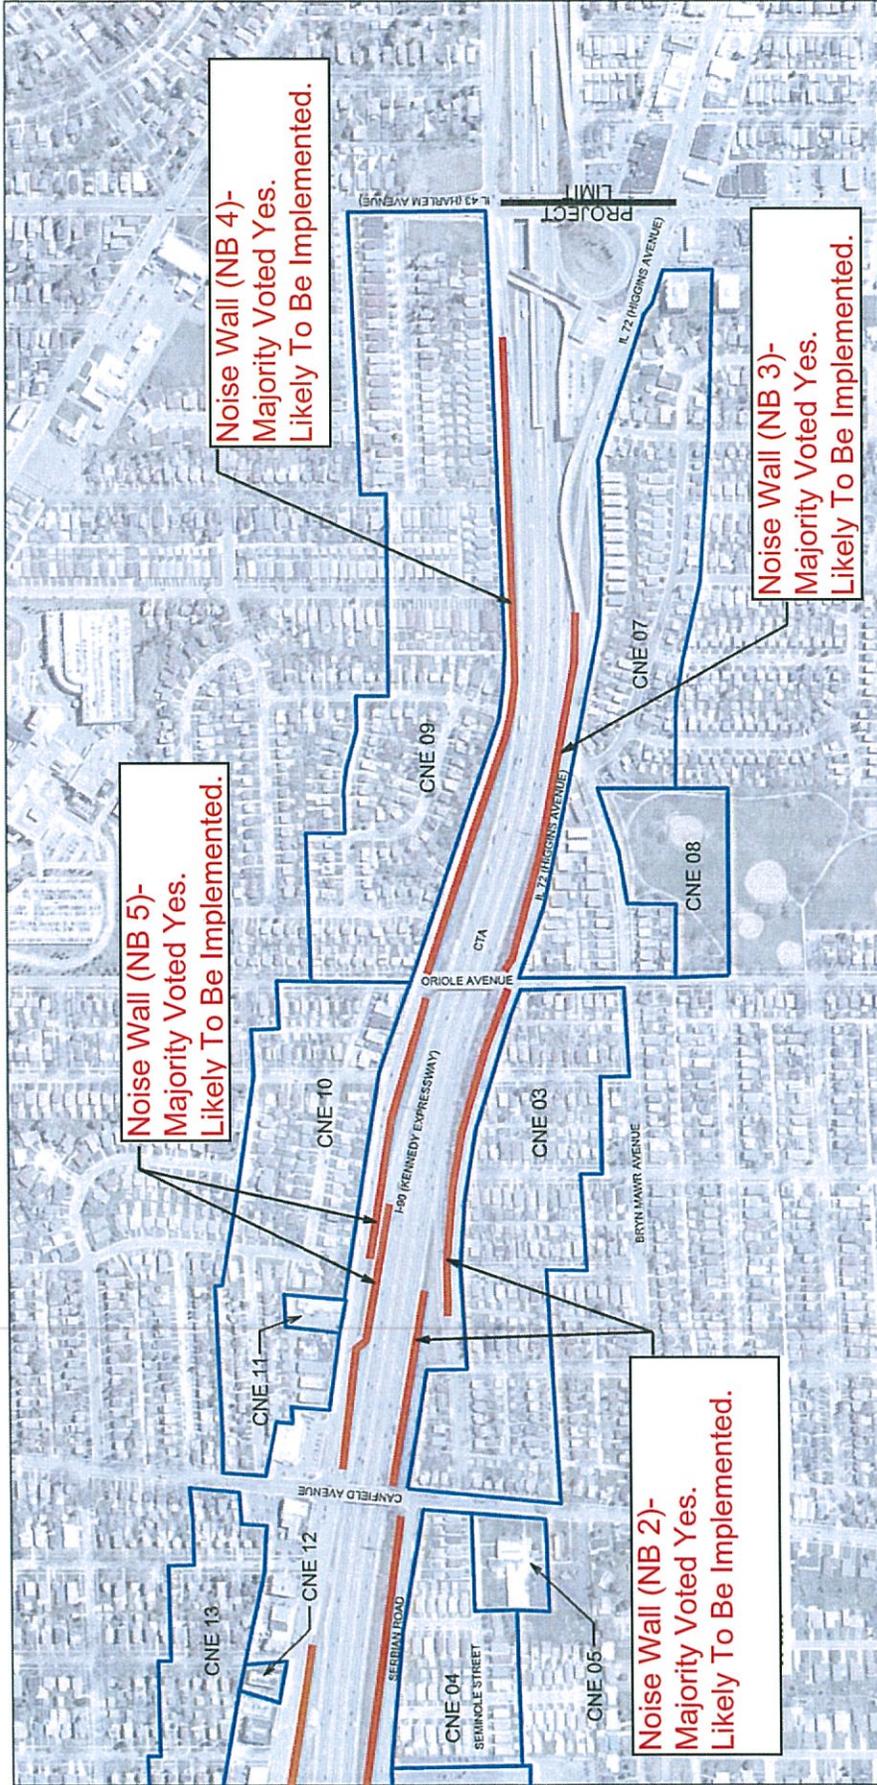

Noise wall dimensions are approximate.



ILLINOIS DEPARTMENT OF TRANSPORTATION
 INTERSTATE 90
 INTERSTATE 190 TO HARLEM AVENUE
POTENTIAL NOISE WALLS
 NB2, NB3, NB4, NB5

DATE: 1/23/14
 Not To Scale