



Existing Typical Section

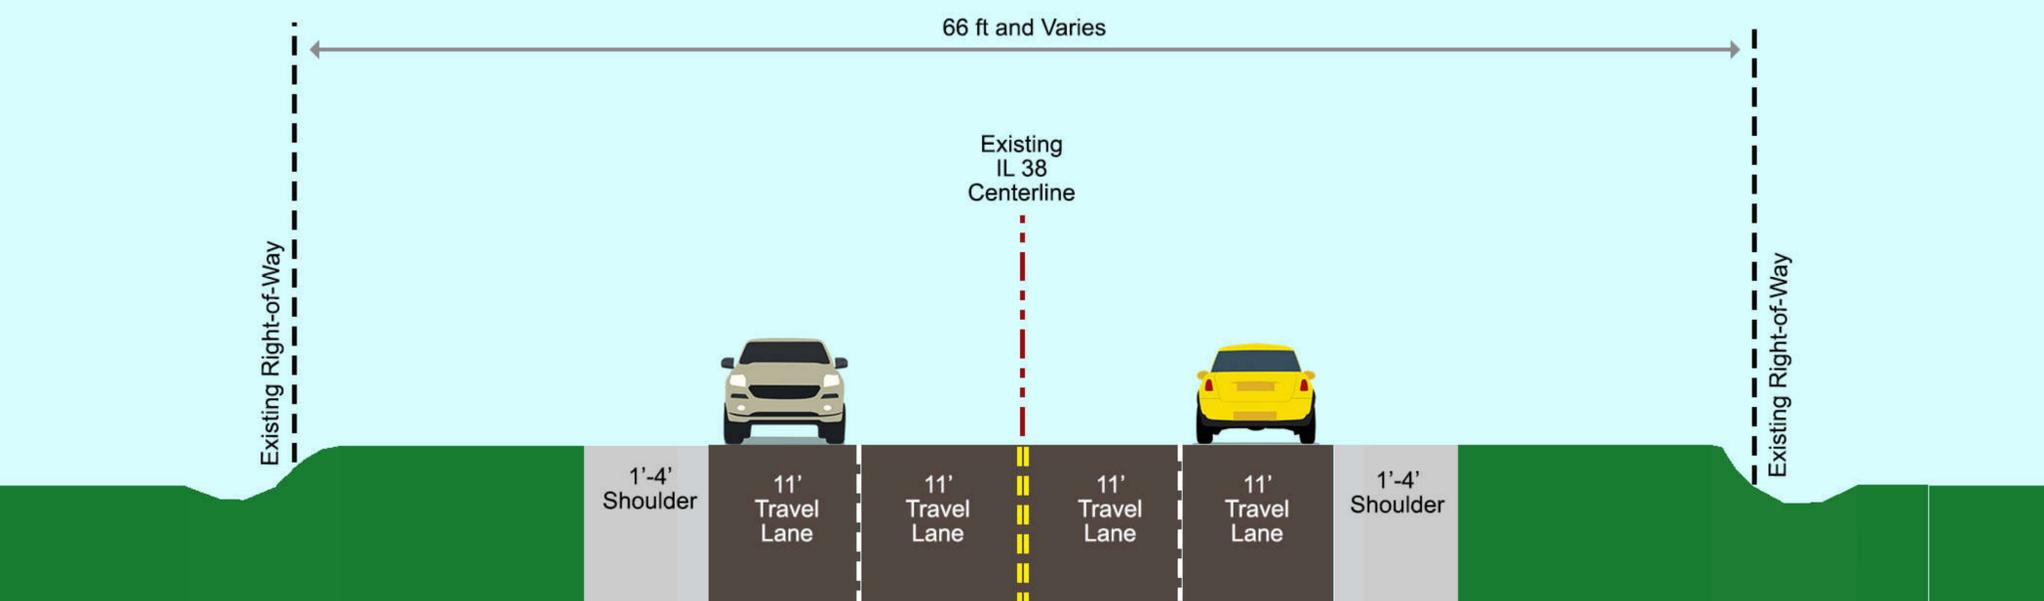

Proposed Typical Section

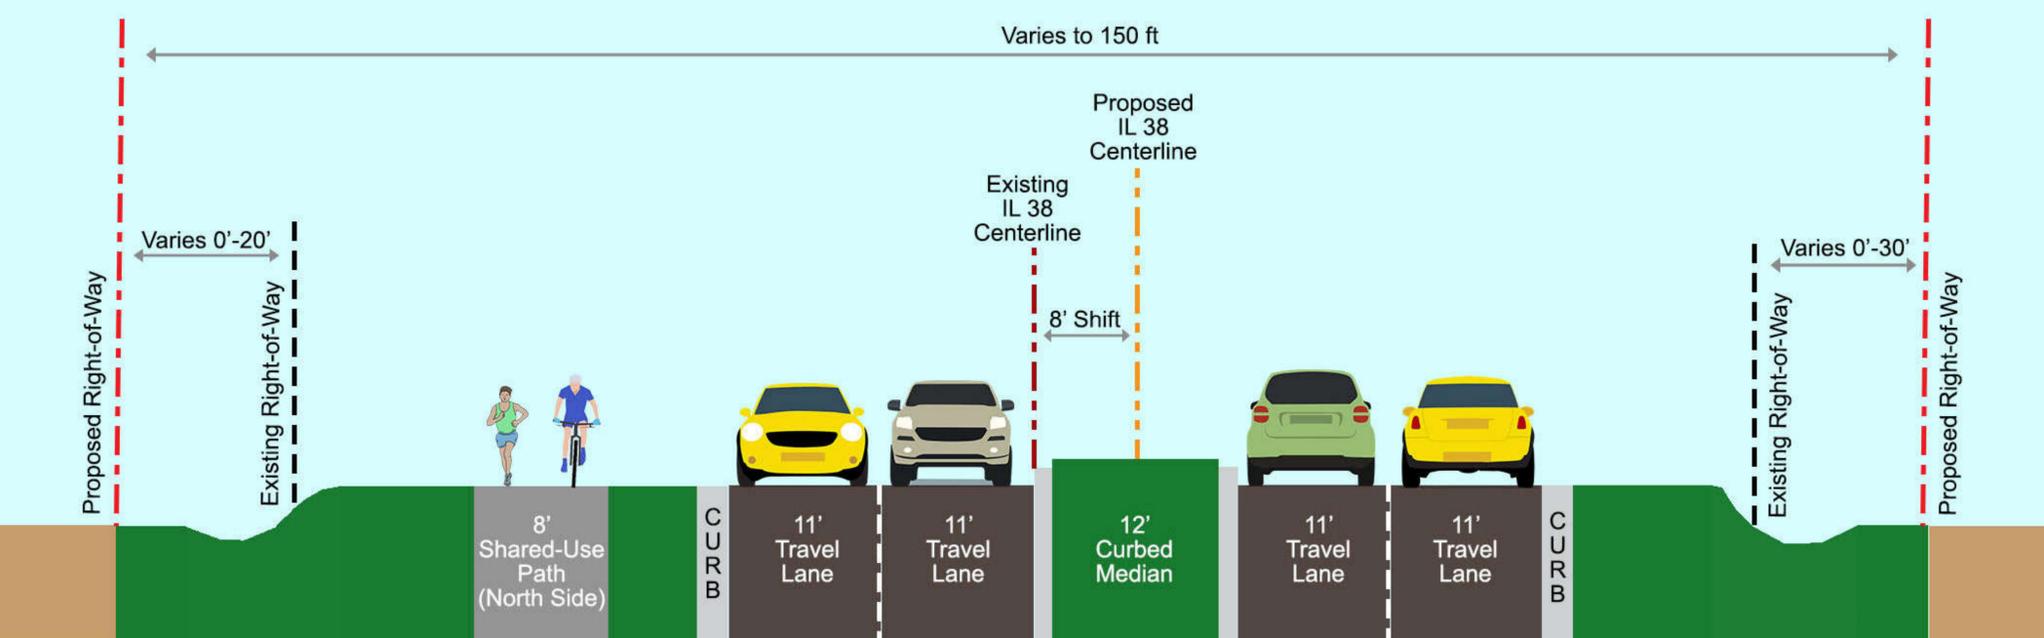

Key Features

- ✓ Widening and resurfacing to include two 11-foot wide through lanes in each direction
- ✓ 12-foot wide center curbed landscaped median/turn lane
- ✓ Installation of closed drainage system with curbed median
- ✓ 8-foot wide shared use path connecting Winfield Road to County Farm Road

Project Benefits

- ✓ Consistent lane configuration and geometry with adjacent segments will improve safety and mobility through the corridor
- ✓ Raised median will improve safety by reducing number of conflict points
- ✓ New pedestrian and bicycle accommodations to link area trail system