




# PROPOSED ILLINOIS 29 TYPICAL SECTIONS

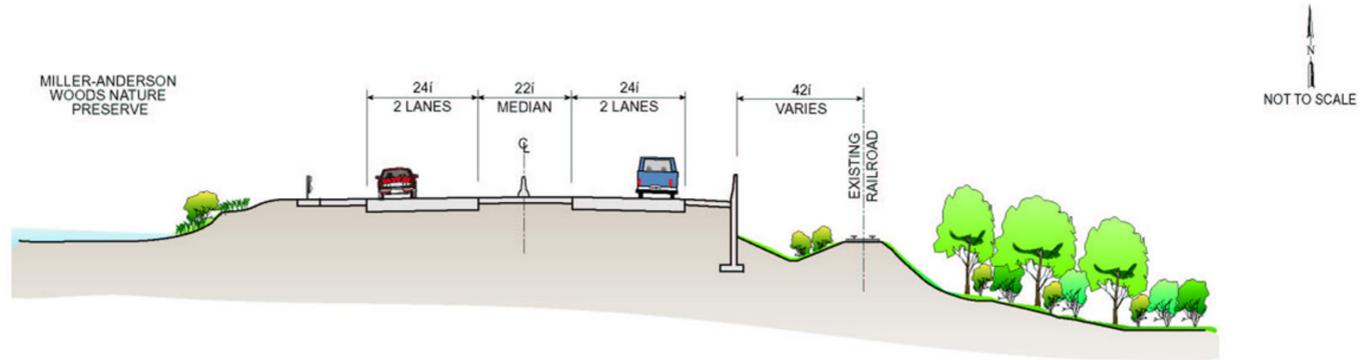

NORTH SECTION THROUGH MILLER-ANDERSON WOODS AREA

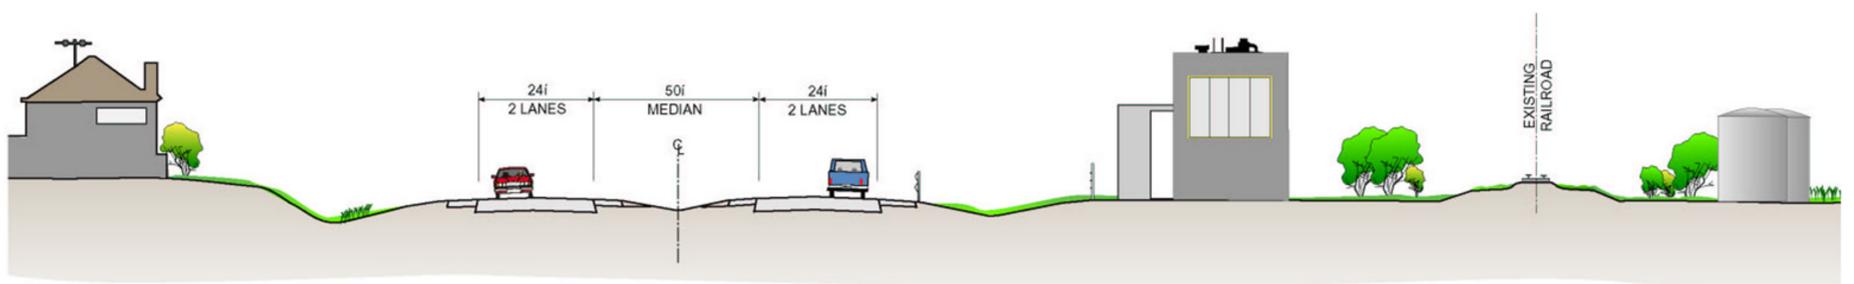


NORTH SECTION THROUGH PUTNAM AREA

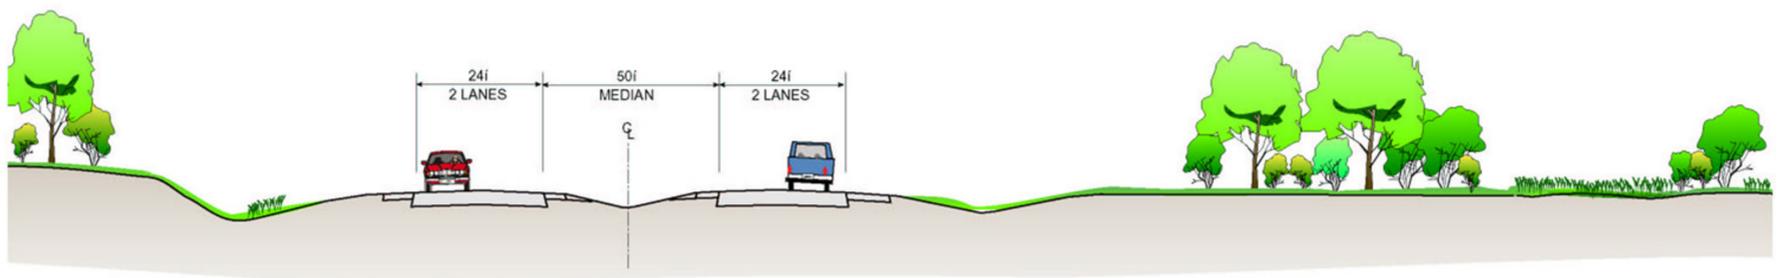

TYPICAL FREEWAY OR EXPRESSWAY

- CHILLICOTHE BYPASS
- BLUFF ALIGNMENT
- HENRY BYPASS

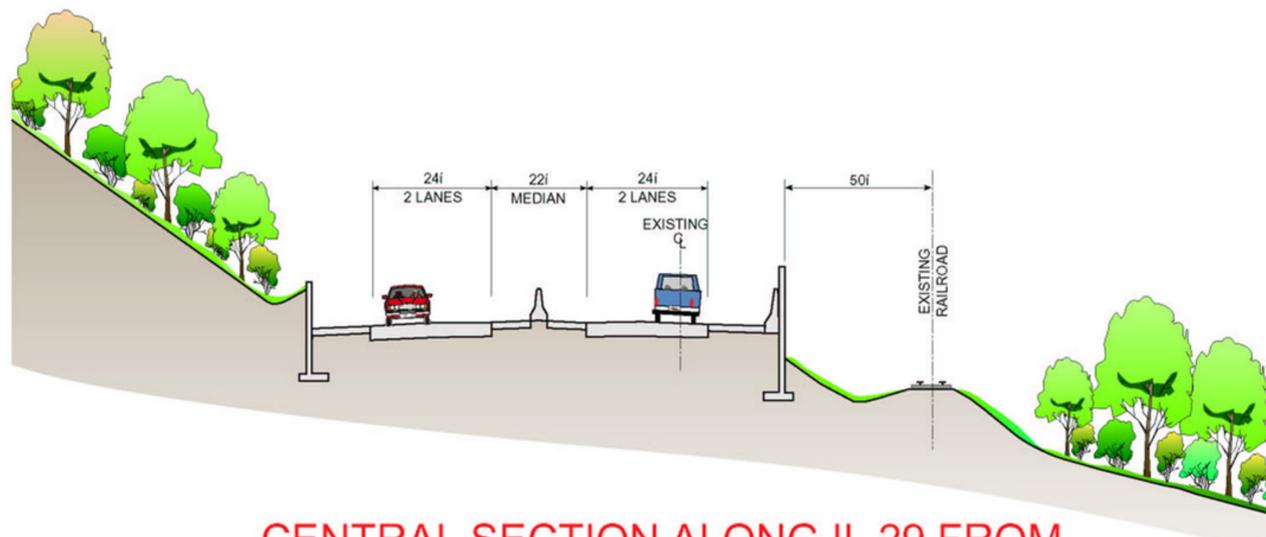

CENTRAL SECTION ALONG IL 29 FROM HARDSCRABBLE ROAD THROUGH SPARLAND