

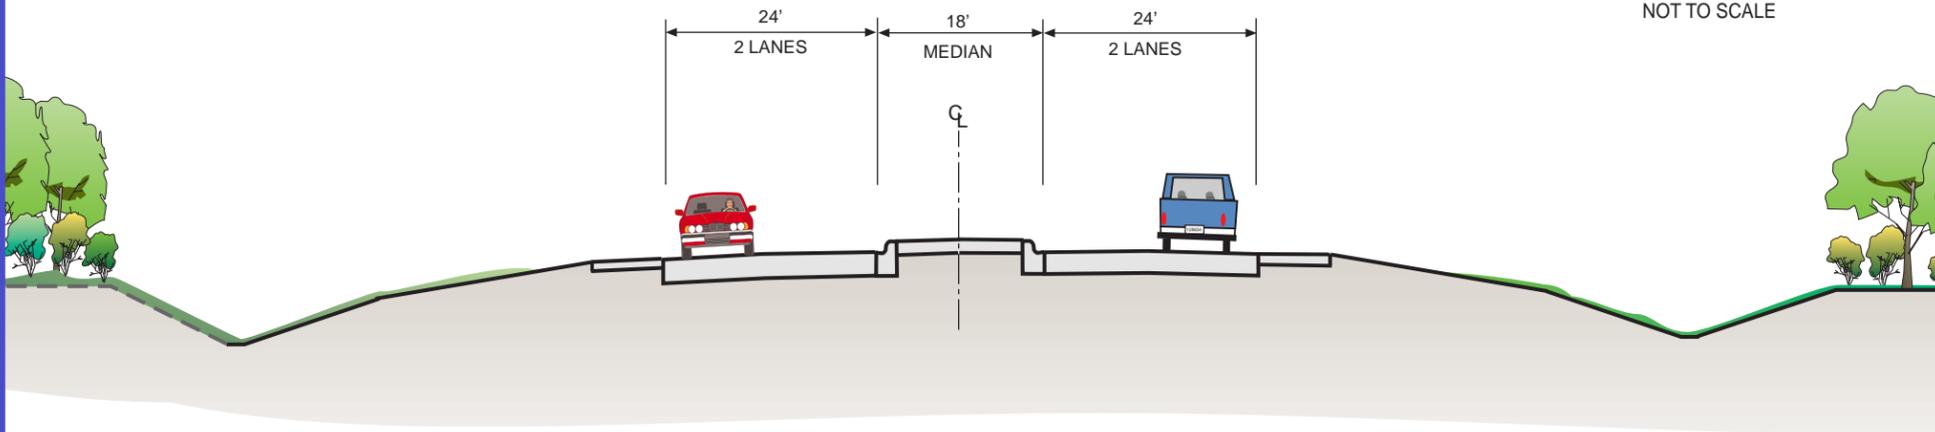



PROPOSED ILLINOIS 29, PROPOSED RR VIADUCT RECONSTRUCTION TYPICAL SECTIONS

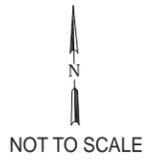

FROM THE BNSF RAILROAD VIADUCT TO THE IL 29 CONNECTOR INTERCHANGE

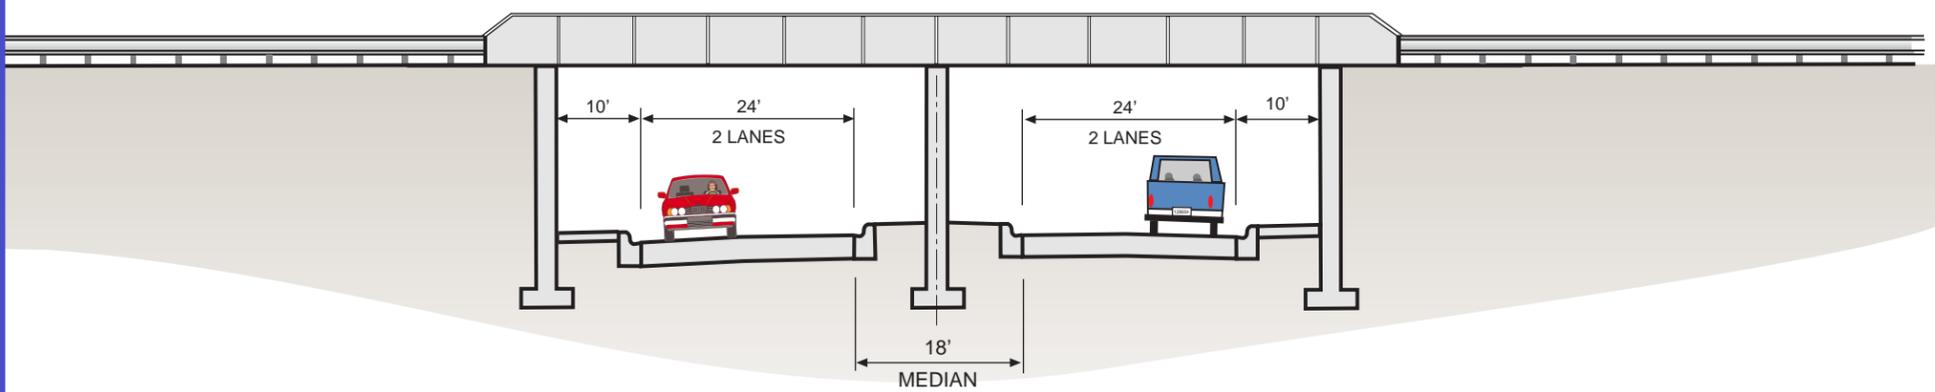

IL 29 AT THE BNSF RAILROAD VIADUCT

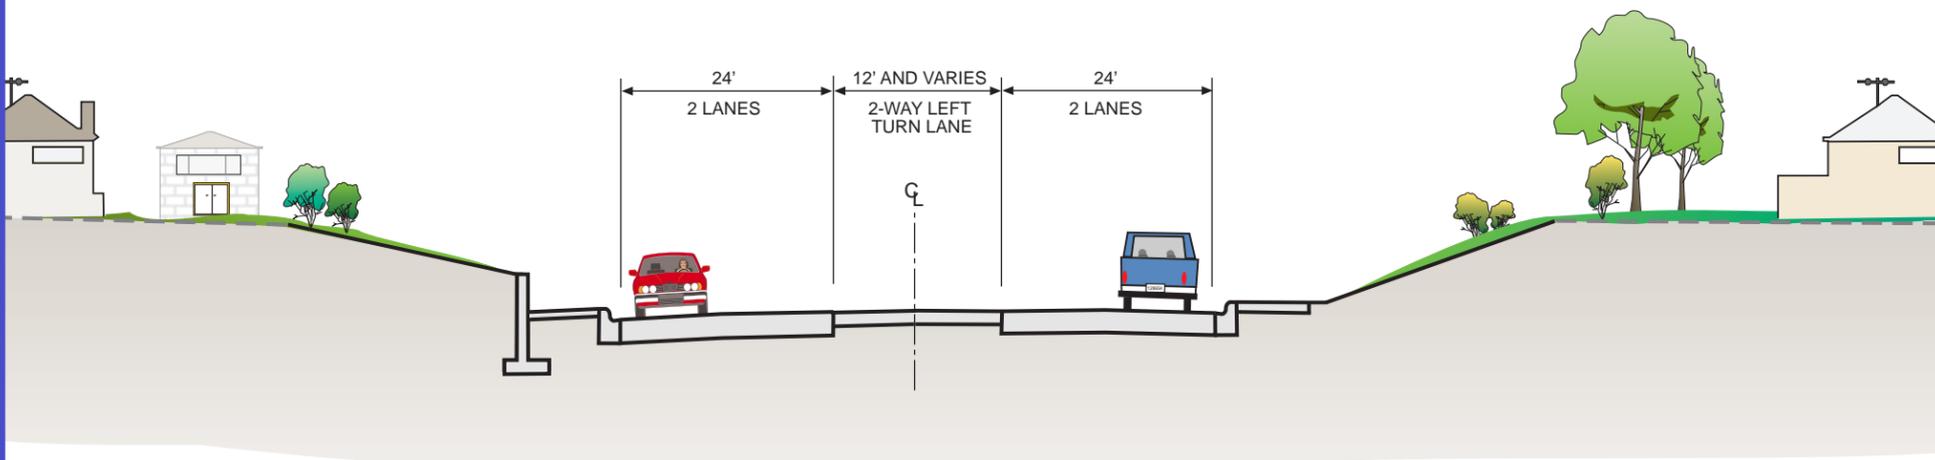

FROM WILMOT STREET TO SOUTH OF VIADUCT