


EXISTING TYPICAL SECTION

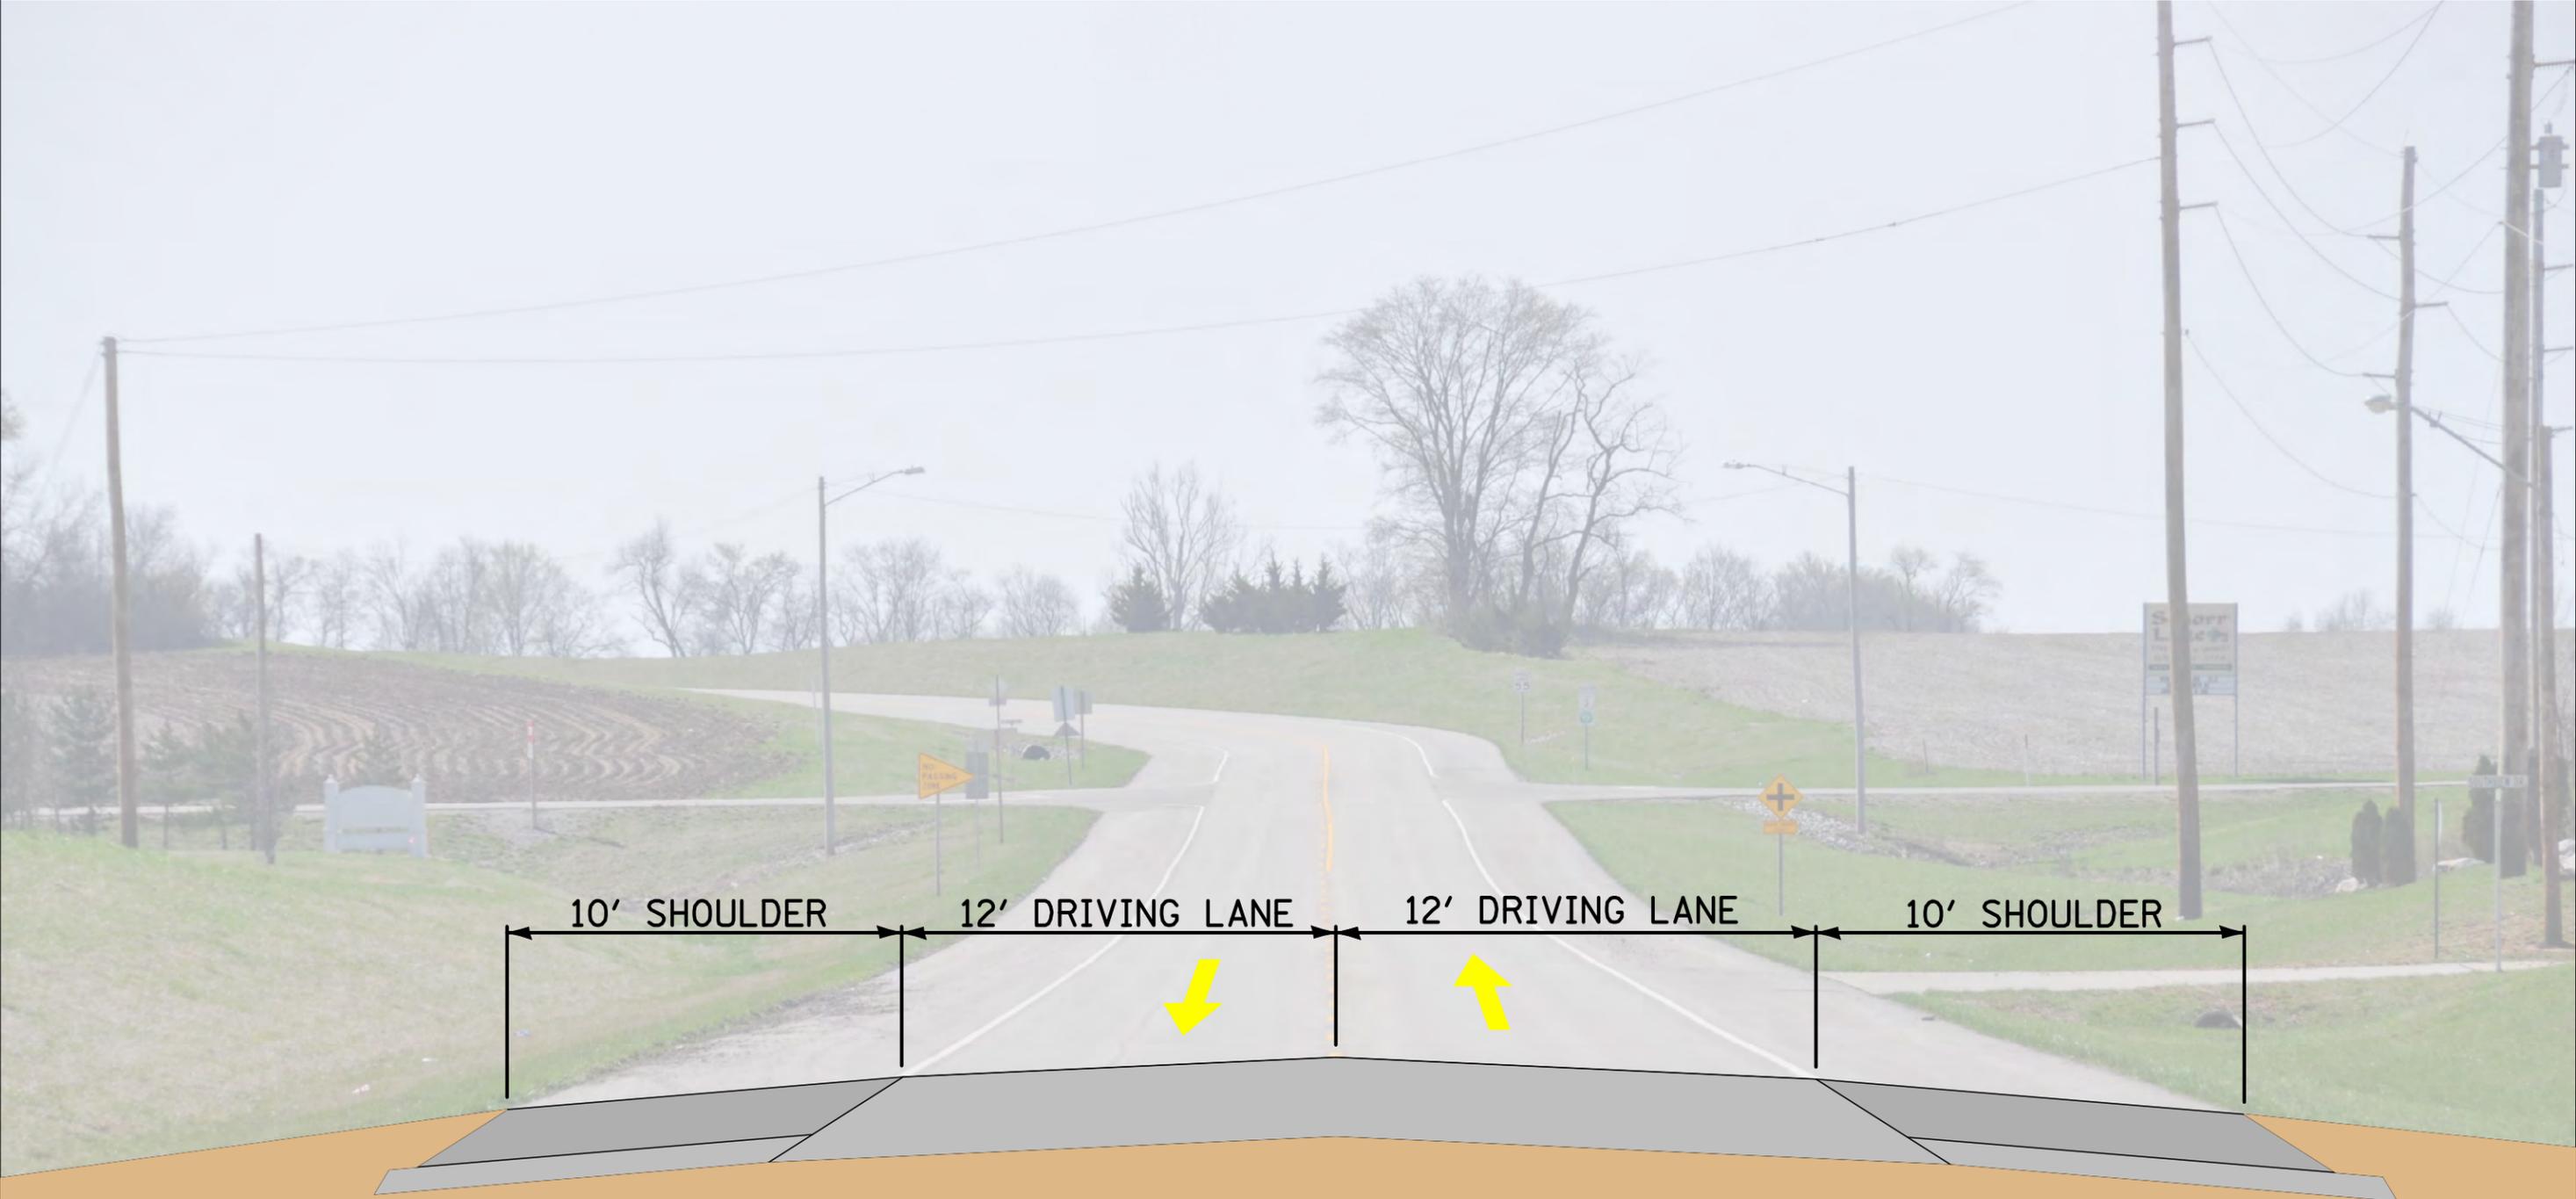

 **TYPICAL SECTION**
A visual description of a section of roadway to be constructed. A typical section will show the sub base, base and surface treatments of a roadway section.

