


EXIT RAMP CLOSURE

- ① Omit this sign when median is less than 10' (3 m).
- ② See sign spacing table.
- ③ Drums for entrance ramp closure shall be omitted if turn lanes are not present.

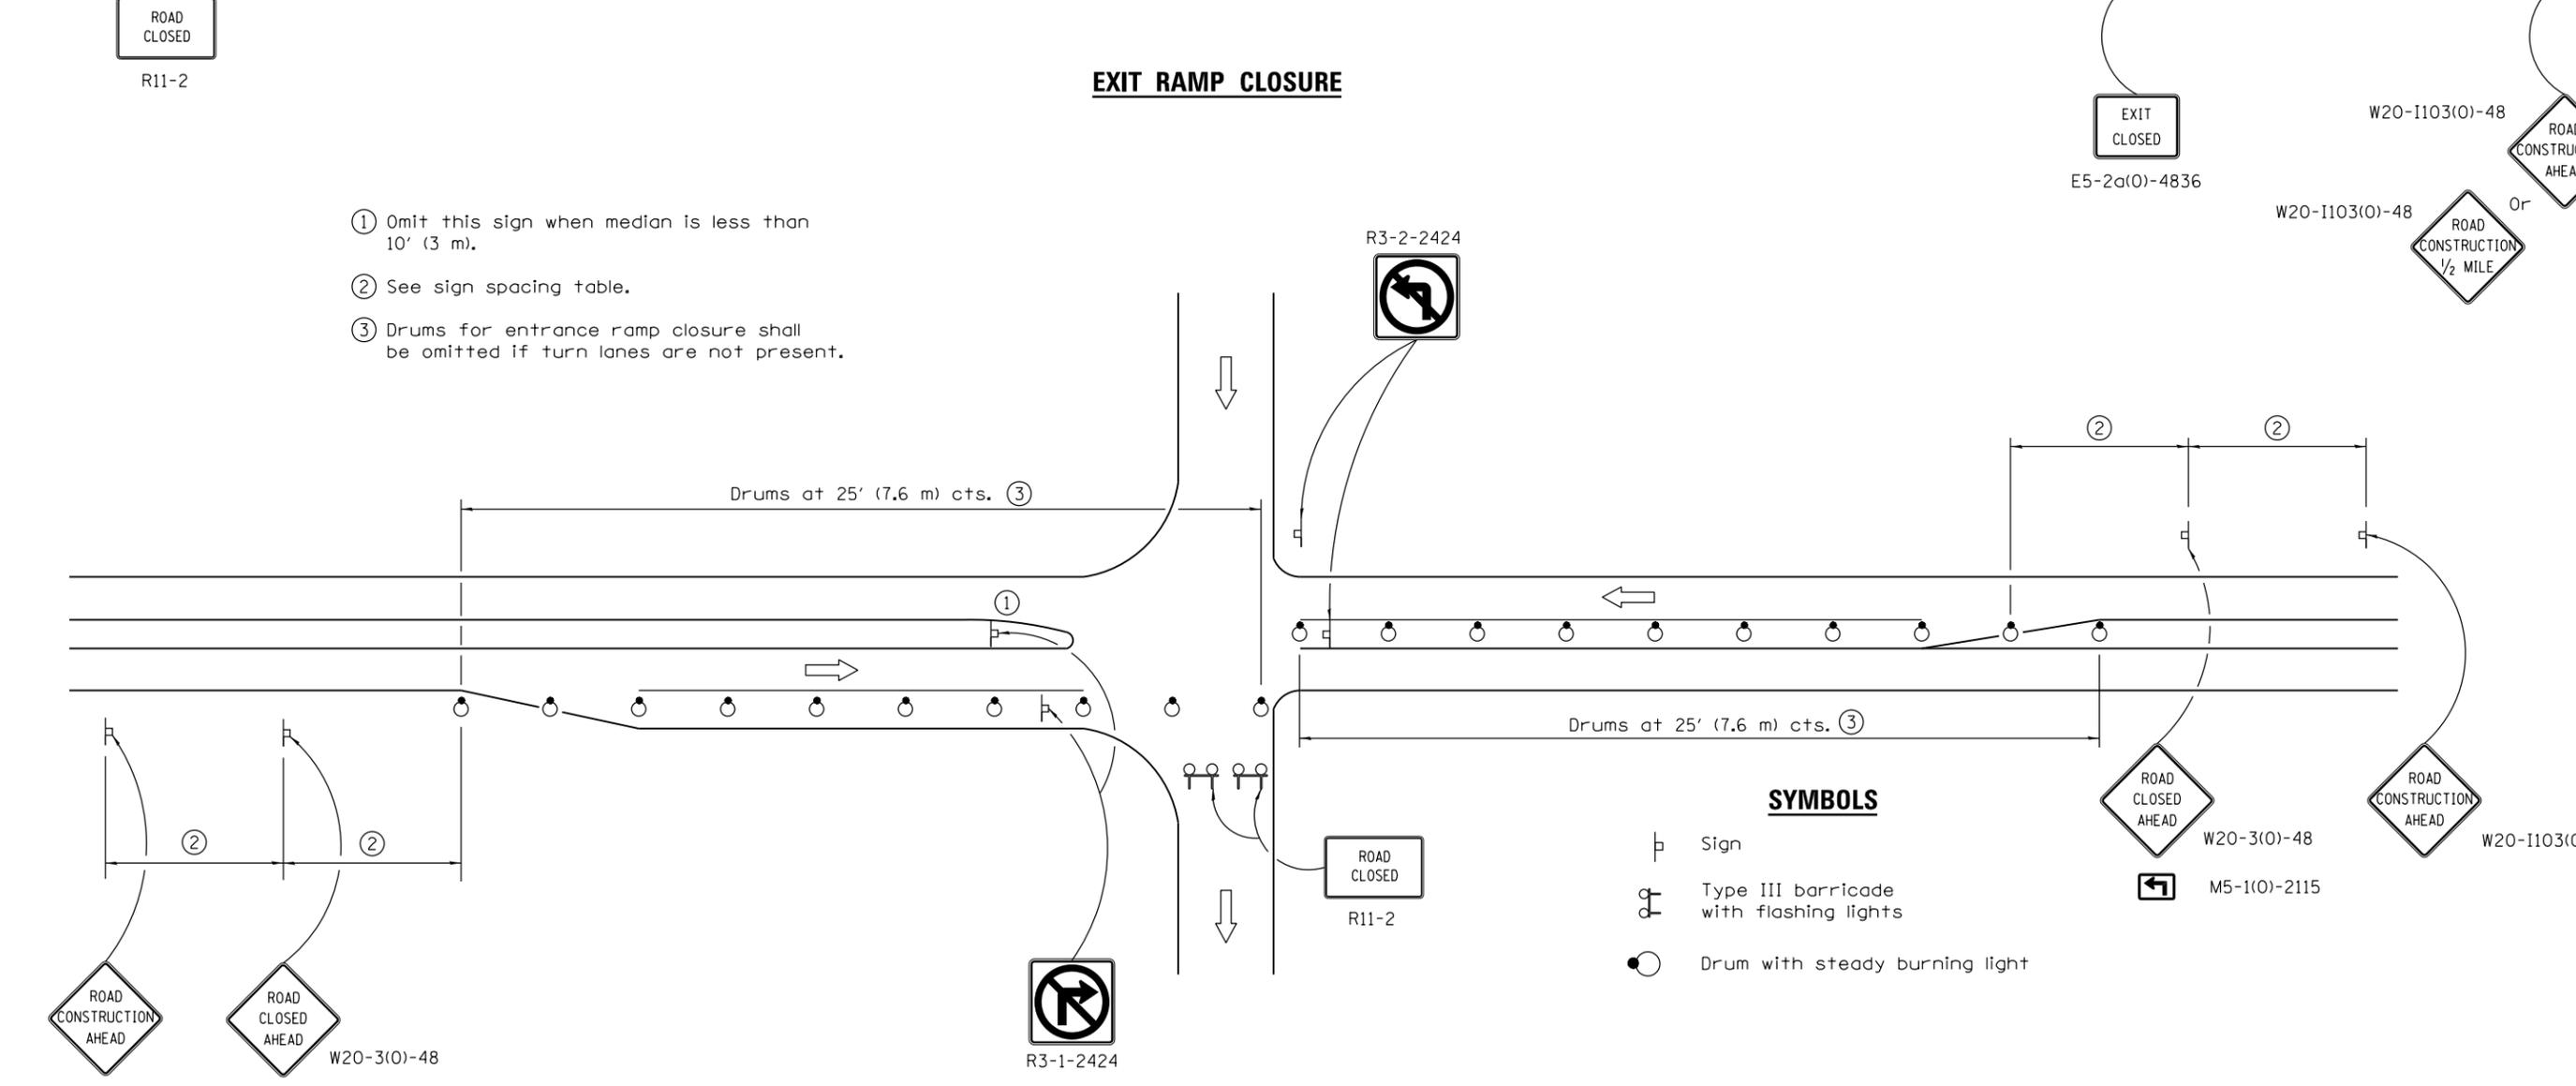

SYMBOLS

- ▮ Sign
- ⚡ Type III barricade with flashing lights
- Drum with steady burning light

SIGN SPACING	
Posted Speed	Sign Spacing
55	500' (150 m)
50-45	350' (100 m)
<45	200' (60 m)

ENTRANCE RAMP CLOSURE

All dimensions are in inches (millimeters) unless otherwise shown.

Illinois Department of Transportation

APPROVED January 1, 2017
Paul L. ...
 ENGINEER OF SAFETY PROG. AND ENGINEERING

APPROVED January 1, 2017
Maureen M. ...
 ENGINEER OF DESIGN AND ENVIRONMENT

ISSUED 1-1-09

DATE	REVISIONS
1-1-17	Added flashing lights to Type III barricade.
1-1-15	Modified EXIT CLOSED sign number.

**RAMP CLOSURE
 FREEWAY/EXPRESSWAY**

STANDARD 701451-04