



EXISTING TYPICAL SECTION - WEBER ROAD

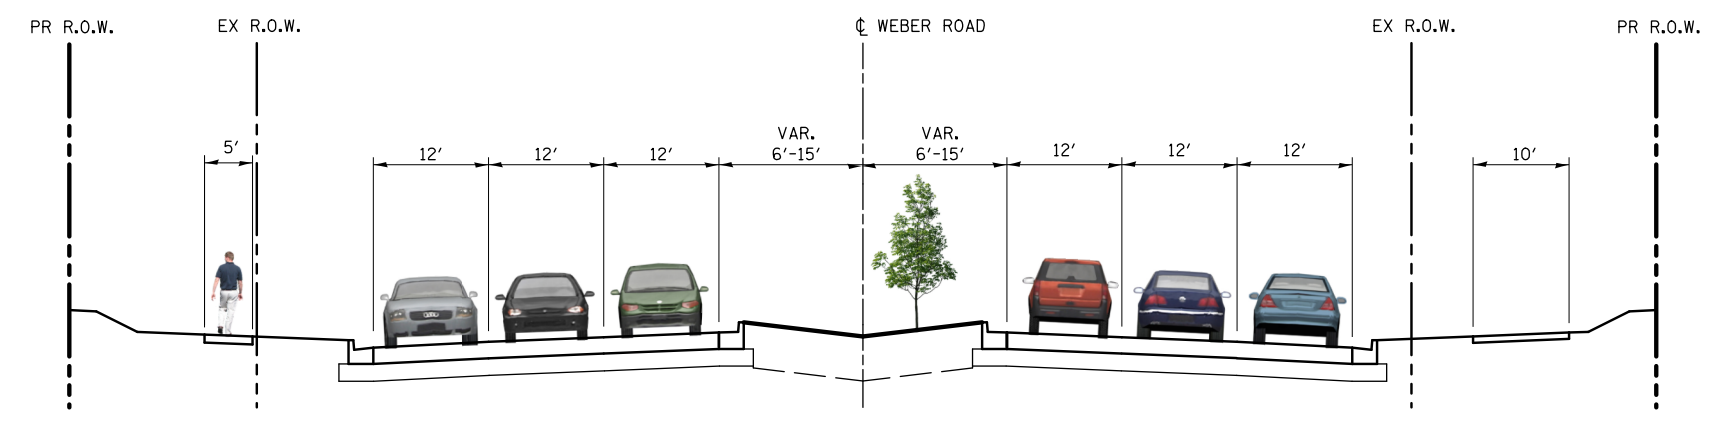

PROPOSED TYPICAL SECTION - WEBER ROAD

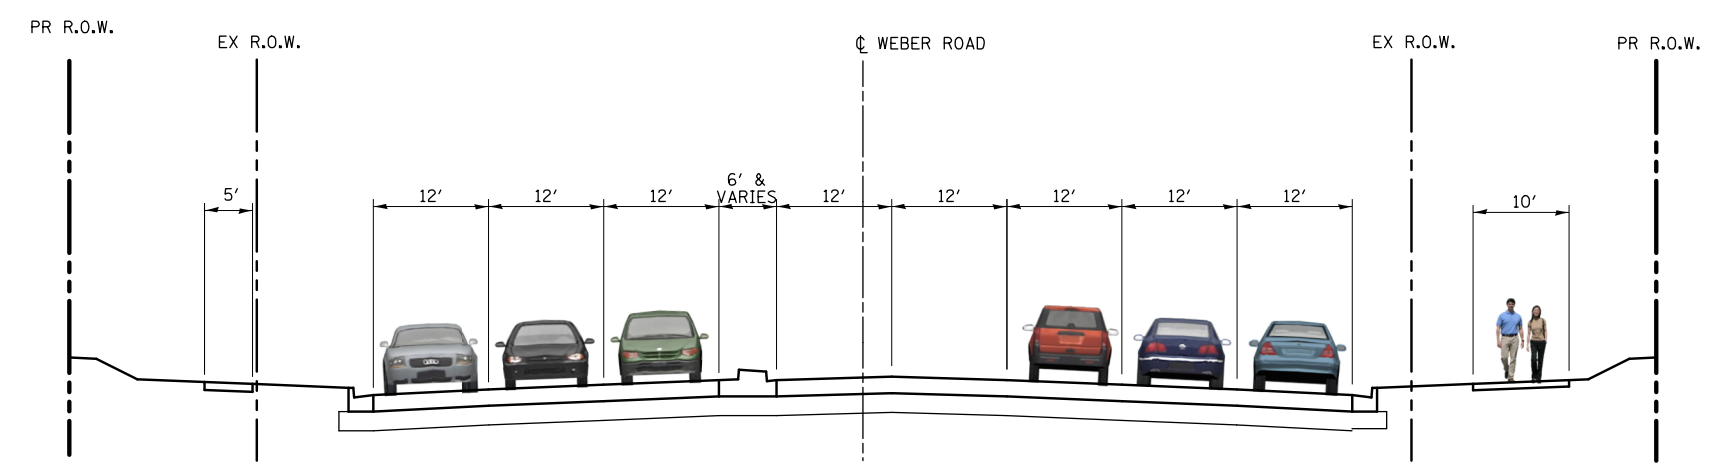

PROPOSED TYPICAL SECTION - WEBER ROAD

DUAL LEFT TURN LANES

FILE NAME = \$FILES\$



USER NAME = \$USER\$	DESIGNED DGB	REVISED -
	DRAWN DGB	REVISED -
PLOT SCALE = \$SCALE\$	CHECKED PJO	REVISED -
PLOT DATE = \$DATE\$	DATE 05/12/17	REVISED -

STATE OF ILLINOIS  
DEPARTMENT OF TRANSPORTATION

TYPICAL SECTIONS  
WEBER ROAD

SCALE: AS SHOWN SHEET NO. 1 OF 2 SHEETS STA. TO STA.

F.A.I./P RTE.	SECTION	COUNTY	TOTAL SHEETS	SHEET NO.
*	(99-1HB-1) R-1	WILL		
CONTRACT NO. 60X10				
* FAI 55, FAP 856 ILLINOIS FED. AID PROJECT				