



PLAN	SURVEYED	BY	DATE
NOTE BOOK NO.	PLOTTED		
	CHECKED		
	AT		
	CADD FILE NAME		

PROFILE	SURVEYED	BY	DATE
NOTE BOOK NO.	GRADES CHECKED		
	STRUCTURE NOT AT THIS CHKD		

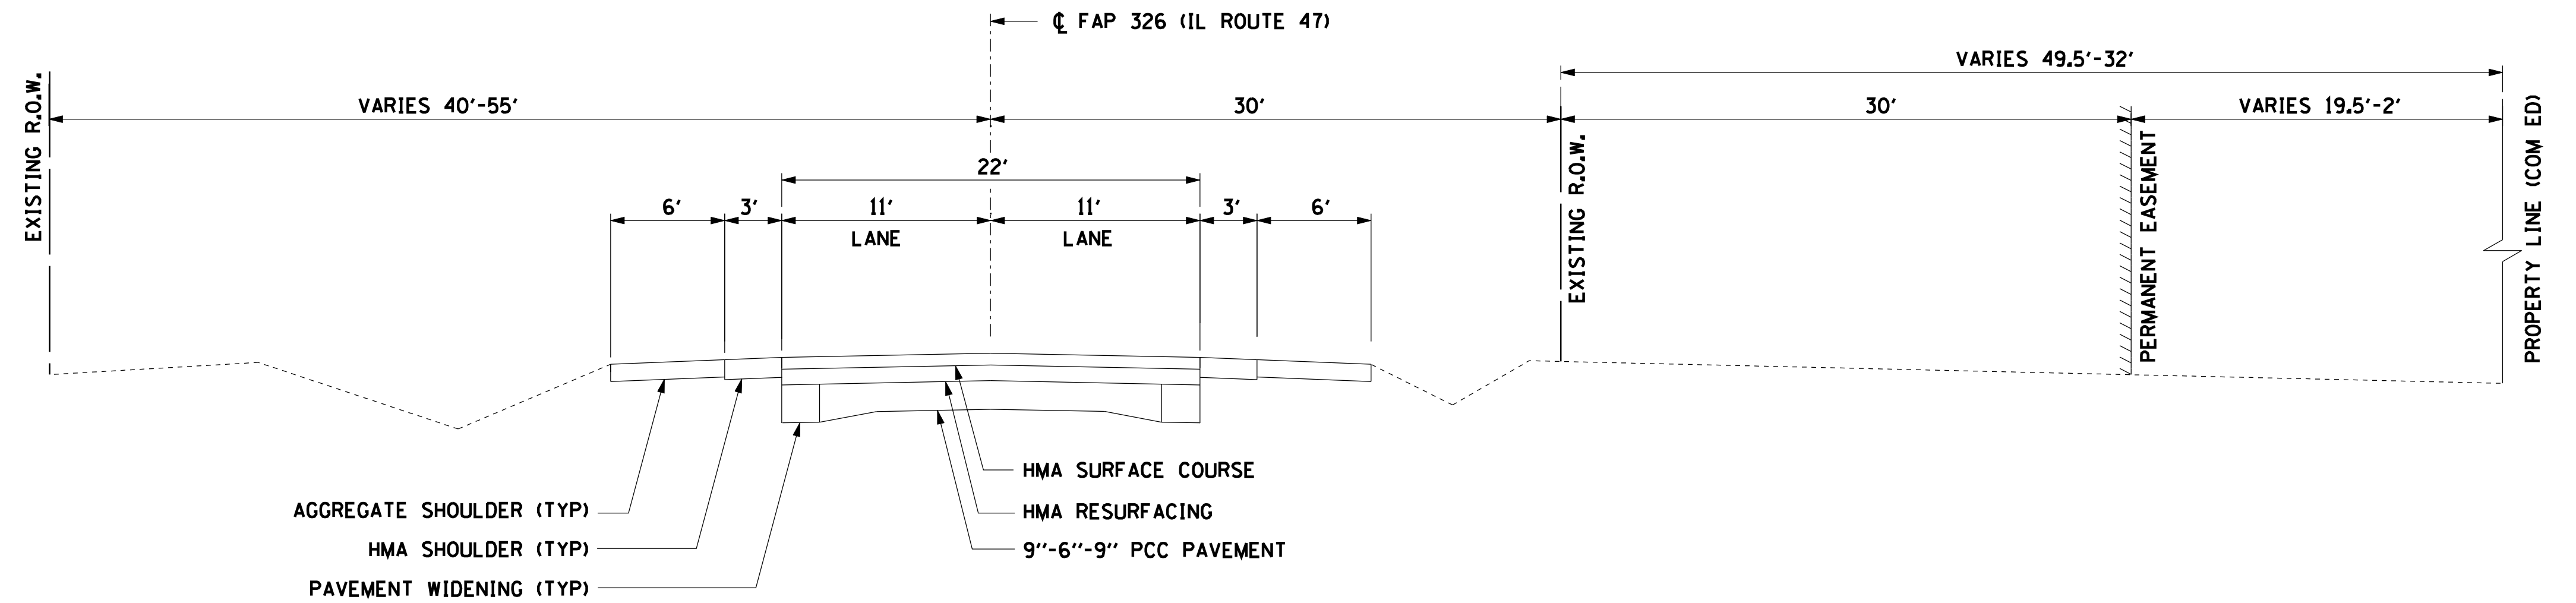

EXISTING ILLINOIS ROUTE 47 TYPICAL SECTION

STA 263+45 TO STA 310+00
(WALKER ROAD TO NORTH OF CATON FARM ROAD)

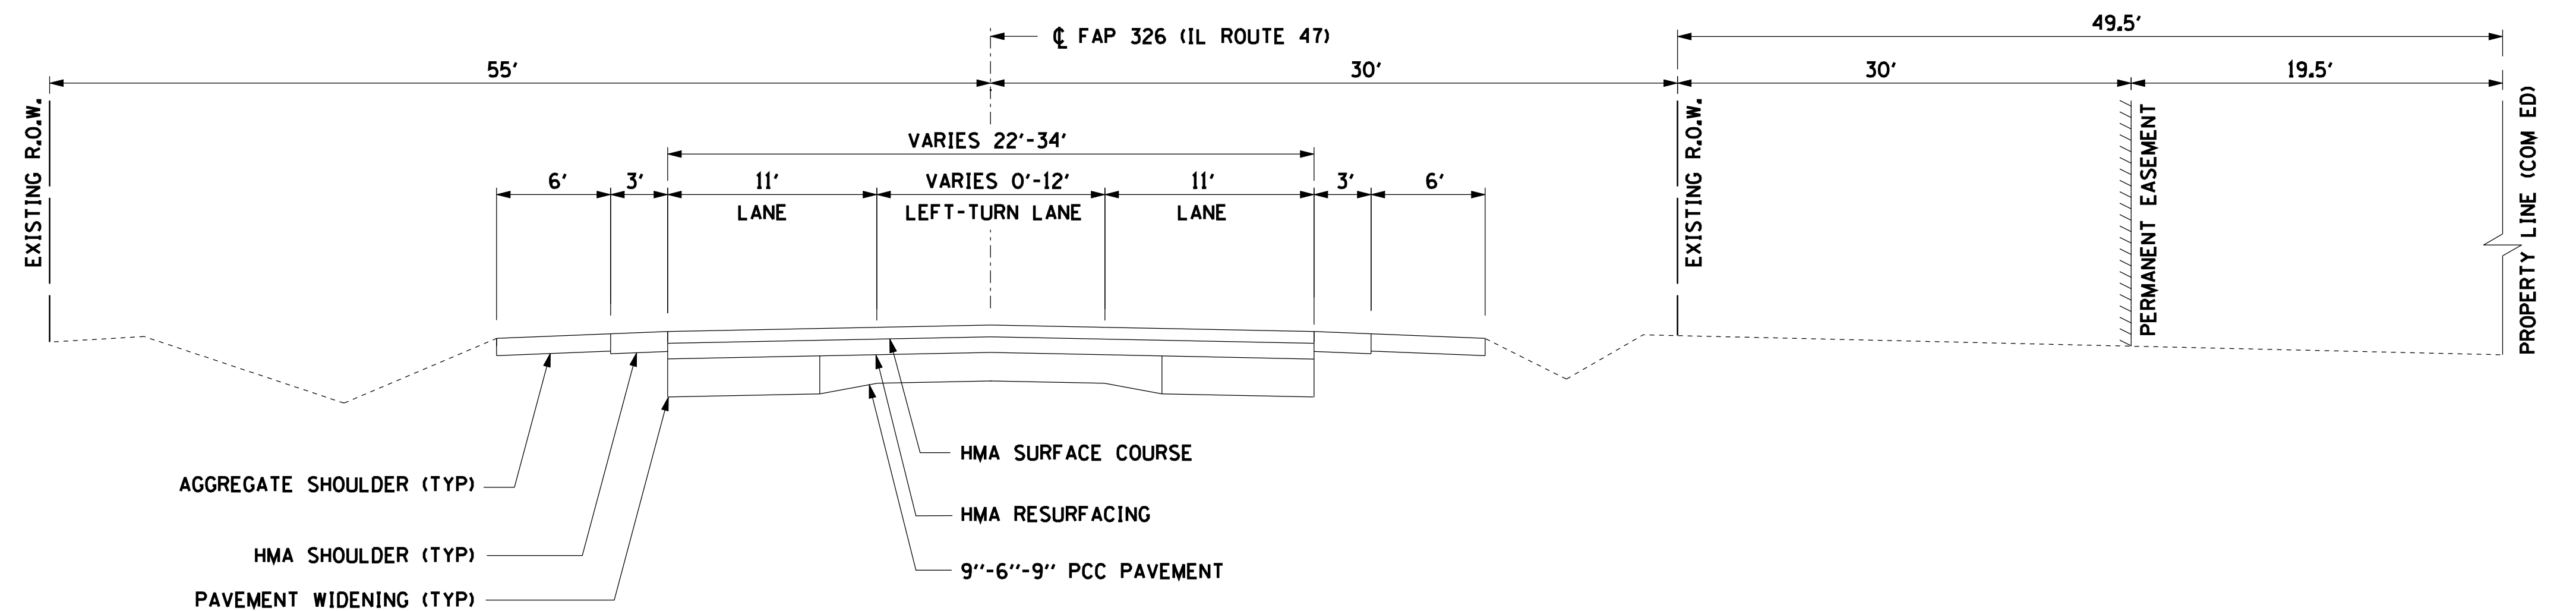

EXISTING ILLINOIS ROUTE 47 TYPICAL SECTION

STA 310+00 TO STA 322+00
(NORTH OF CATON FARM ROAD TO SOUTH OF CATON FARM ROAD)

FILE NAME = 0366825-ex-typr.te47_02.dgn

USER NAME = JStanko
PLOT SCALE = (CSI SCALE)
PLOT DATE = 2/15/2011

DESIGNED -	REVISED -
DRAWN -	REVISED -
CHECKED -	REVISED -
DATE -	REVISED -

ILLINOIS DEPARTMENT OF TRANSPORTATION

**EXISTING TYPICAL SECTIONS
ILLINOIS ROUTE 47**

SCALE: NA SHEET NO. 2 OF 2 SHEETS STA. - TO STA. -

F.A.P. RTE.	SECTION	COUNTY	TOTAL SHEETS	SHEET NO.
326	(109,110R)	KENDALL	2	2
CONTRACT NO.				
FED. ROAD DIST. NO. ILLINOIS FED. AID PROJECT				