


**PROPOSED TYPICAL SECTION**  
CAL UNION CANAL TO 142nd STREET

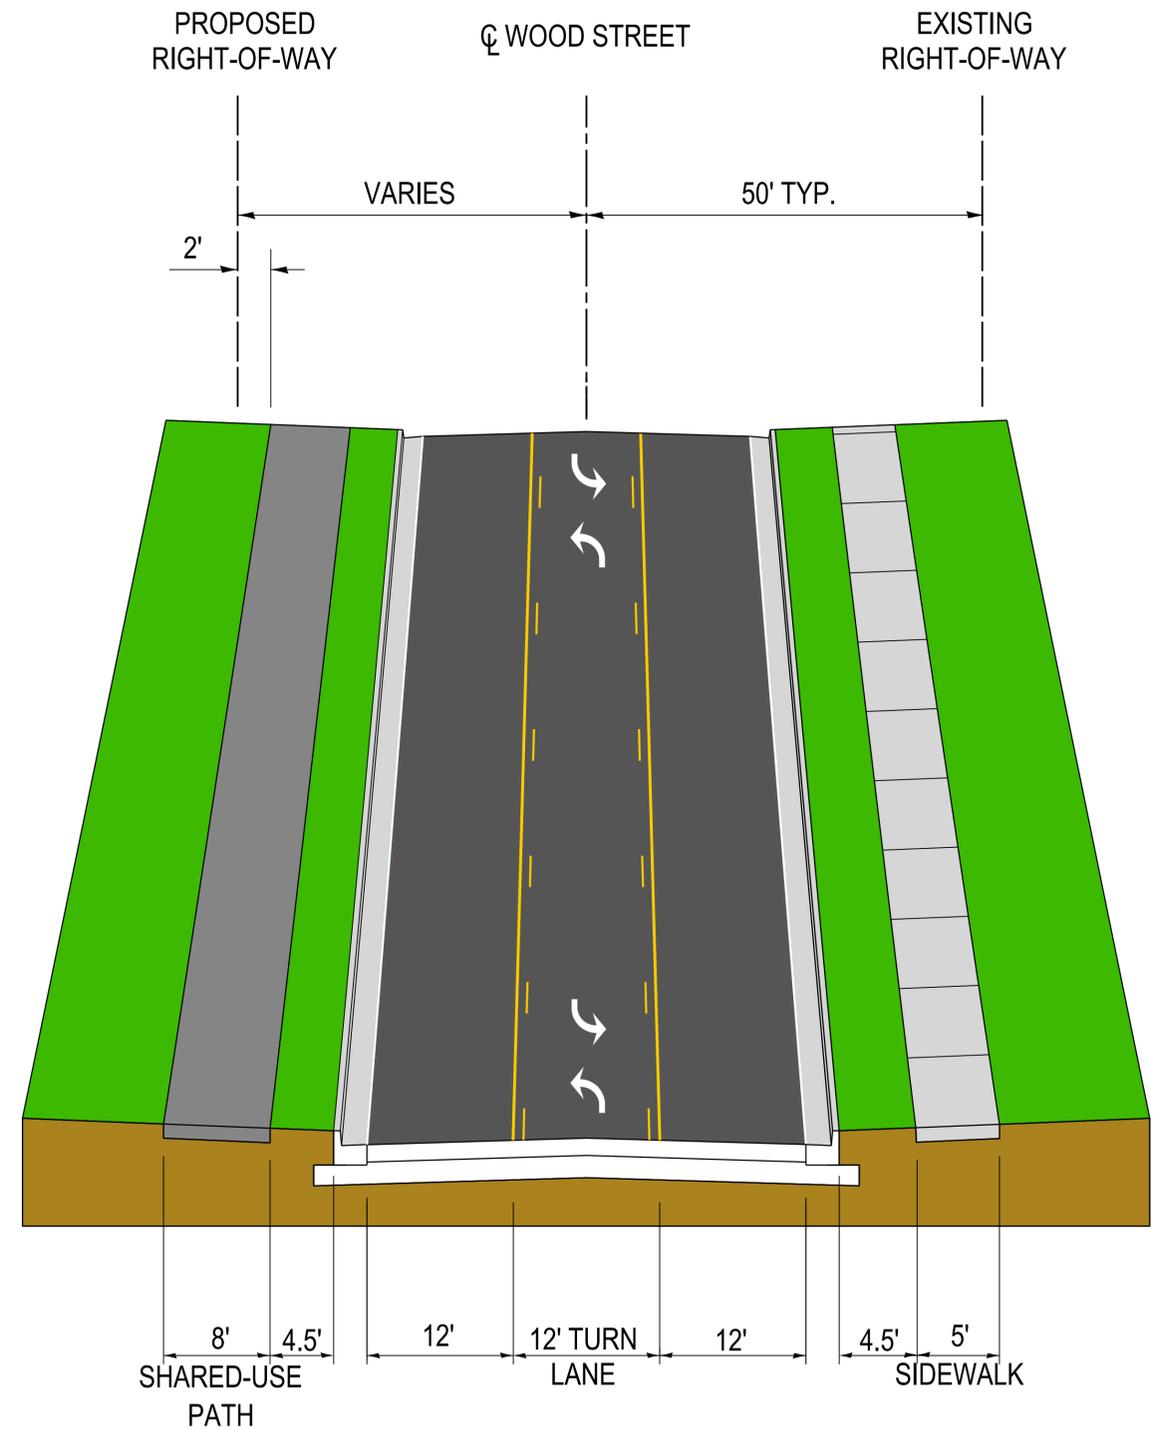

**PROPOSED TYPICAL SECTION**  
142nd STREET TO 138th STREET