


IL 159 CENTRAL SECTION GROVE AVE. TO E. JOHNSON ST.

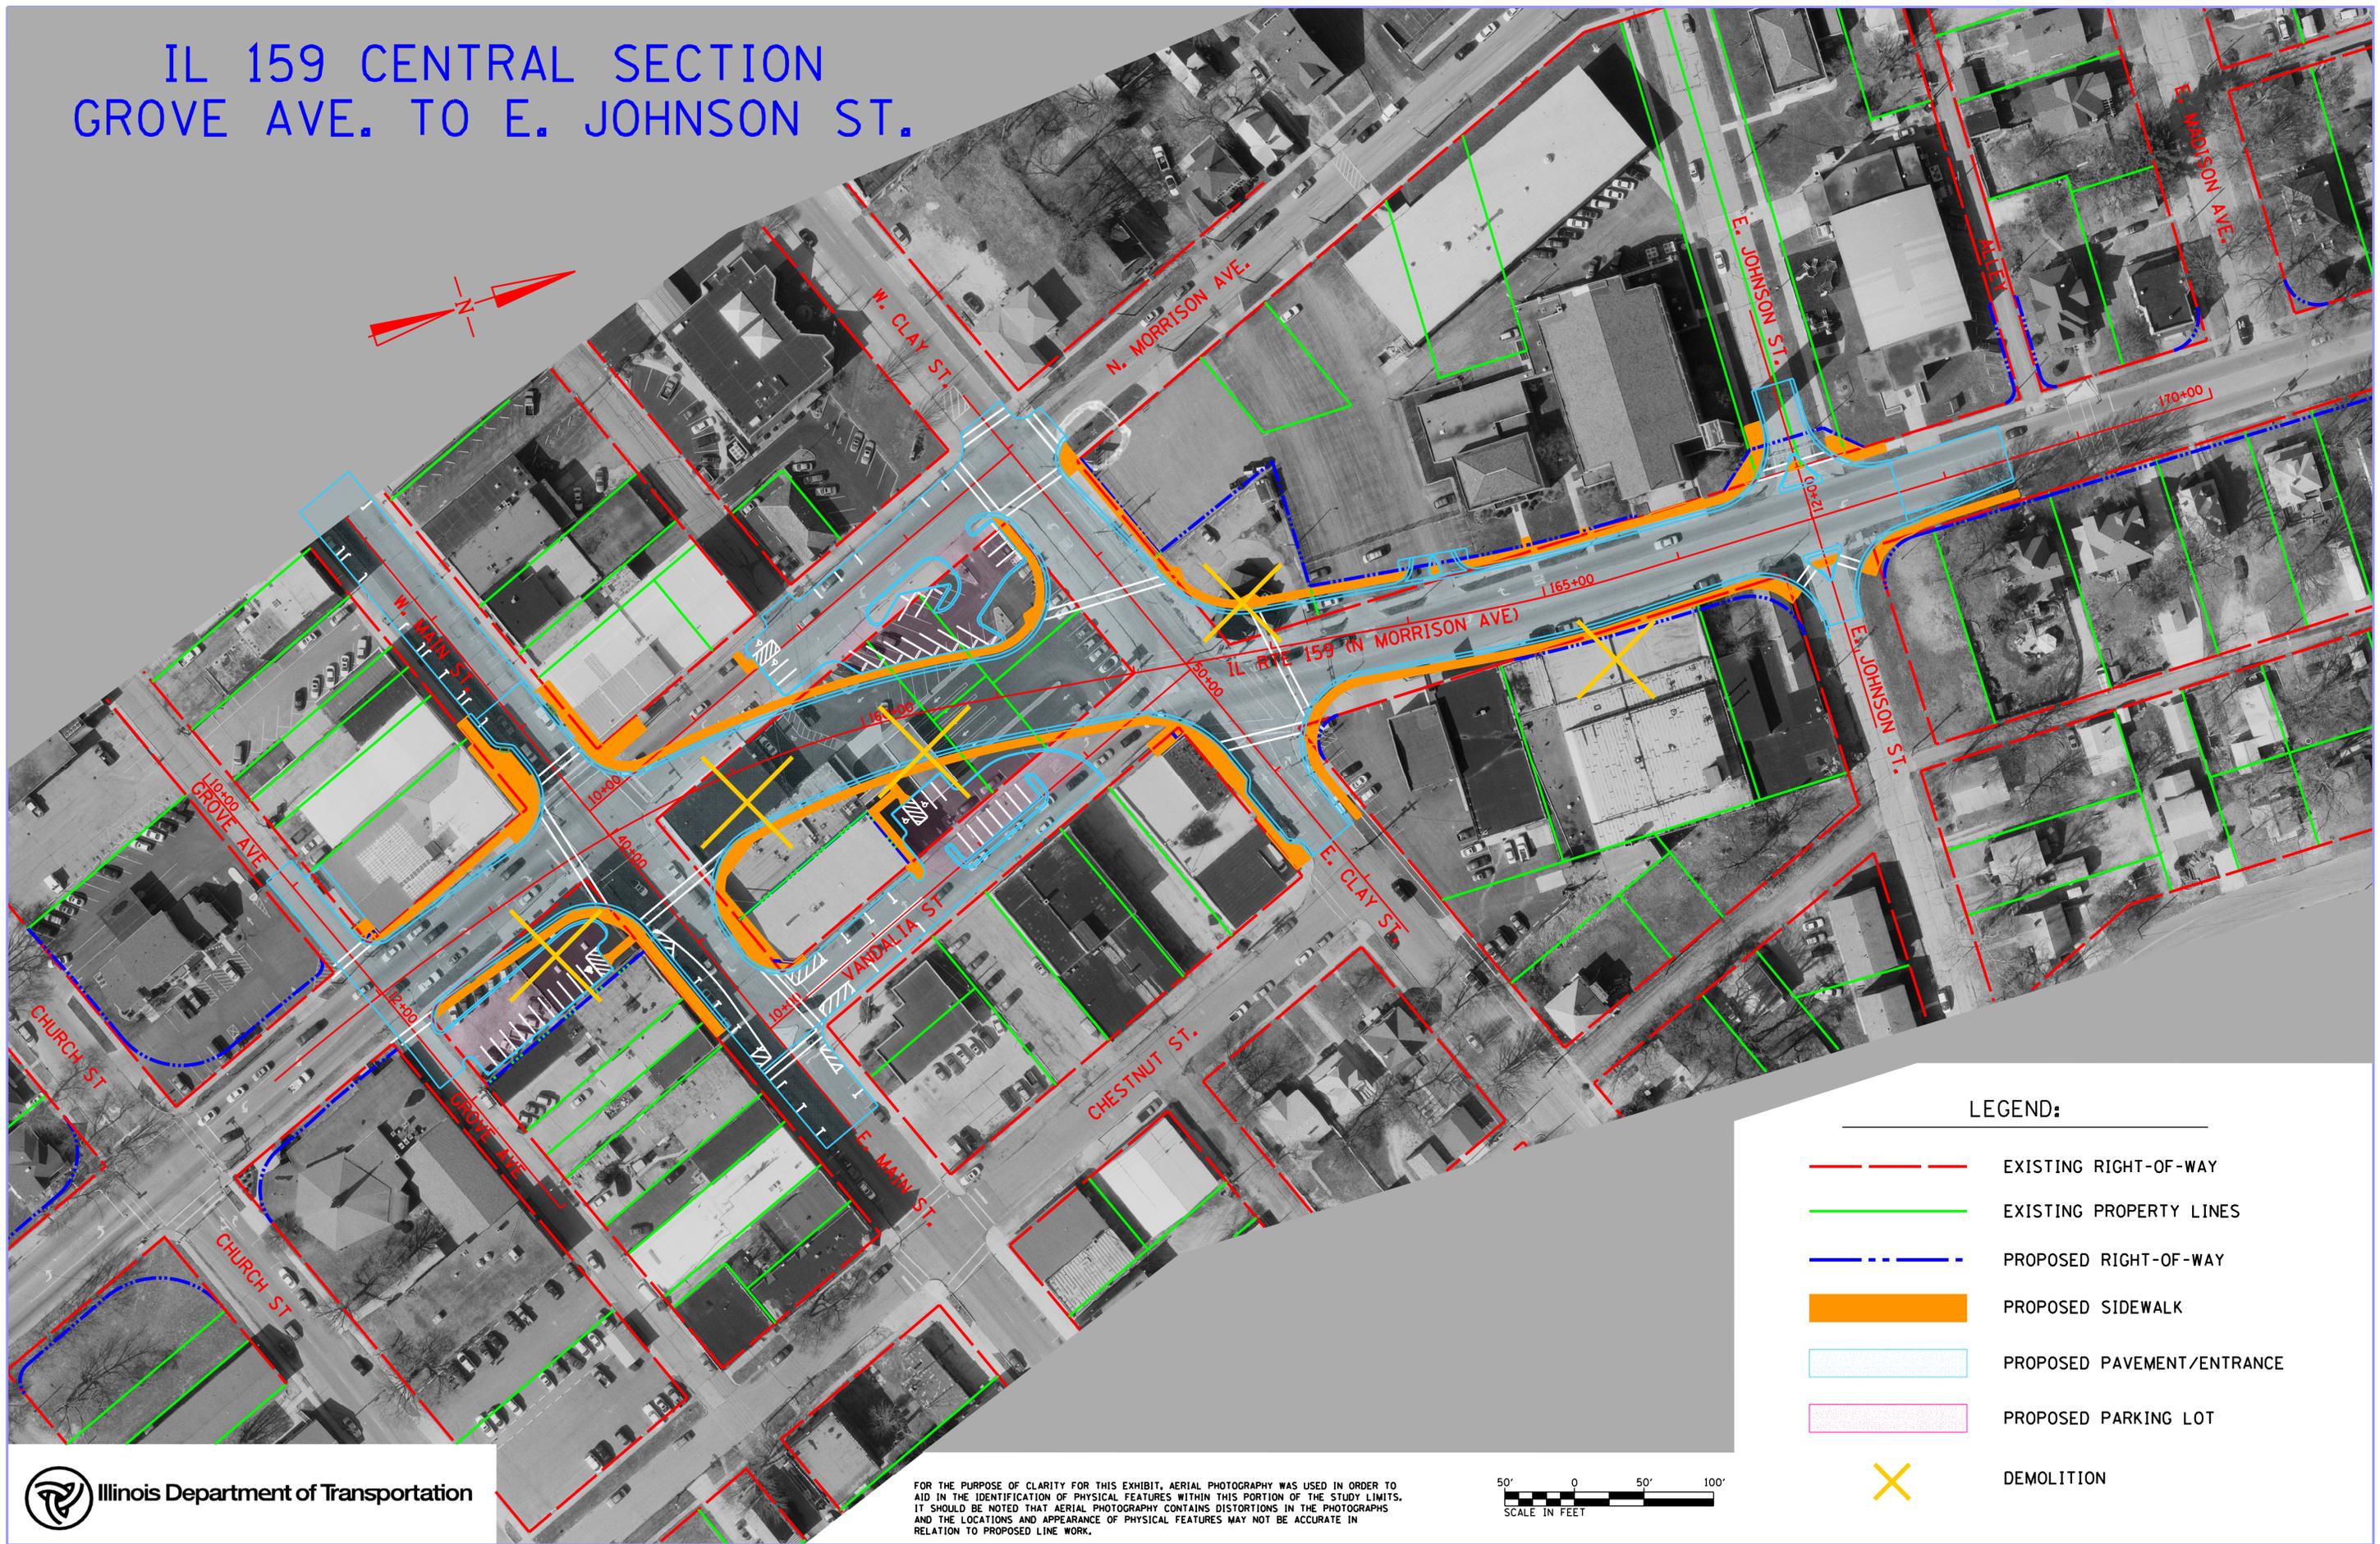

FOR THE PURPOSE OF CLARITY FOR THIS EXHIBIT, AERIAL PHOTOGRAPHY WAS USED IN ORDER TO AID IN THE IDENTIFICATION OF PHYSICAL FEATURES WITHIN THIS PORTION OF THE STUDY LIMITS. IT SHOULD BE NOTED THAT AERIAL PHOTOGRAPHY CONTAINS DISTORTIONS IN THE PHOTOGRAPHS AND THE LOCATIONS AND APPEARANCE OF PHYSICAL FEATURES MAY NOT BE ACCURATE IN RELATION TO PROPOSED LINE WORK.