



EXISTING 2015 AVERAGE DAILY TRAFFIC
NORMAN ROAD/EAST MAIN STREET

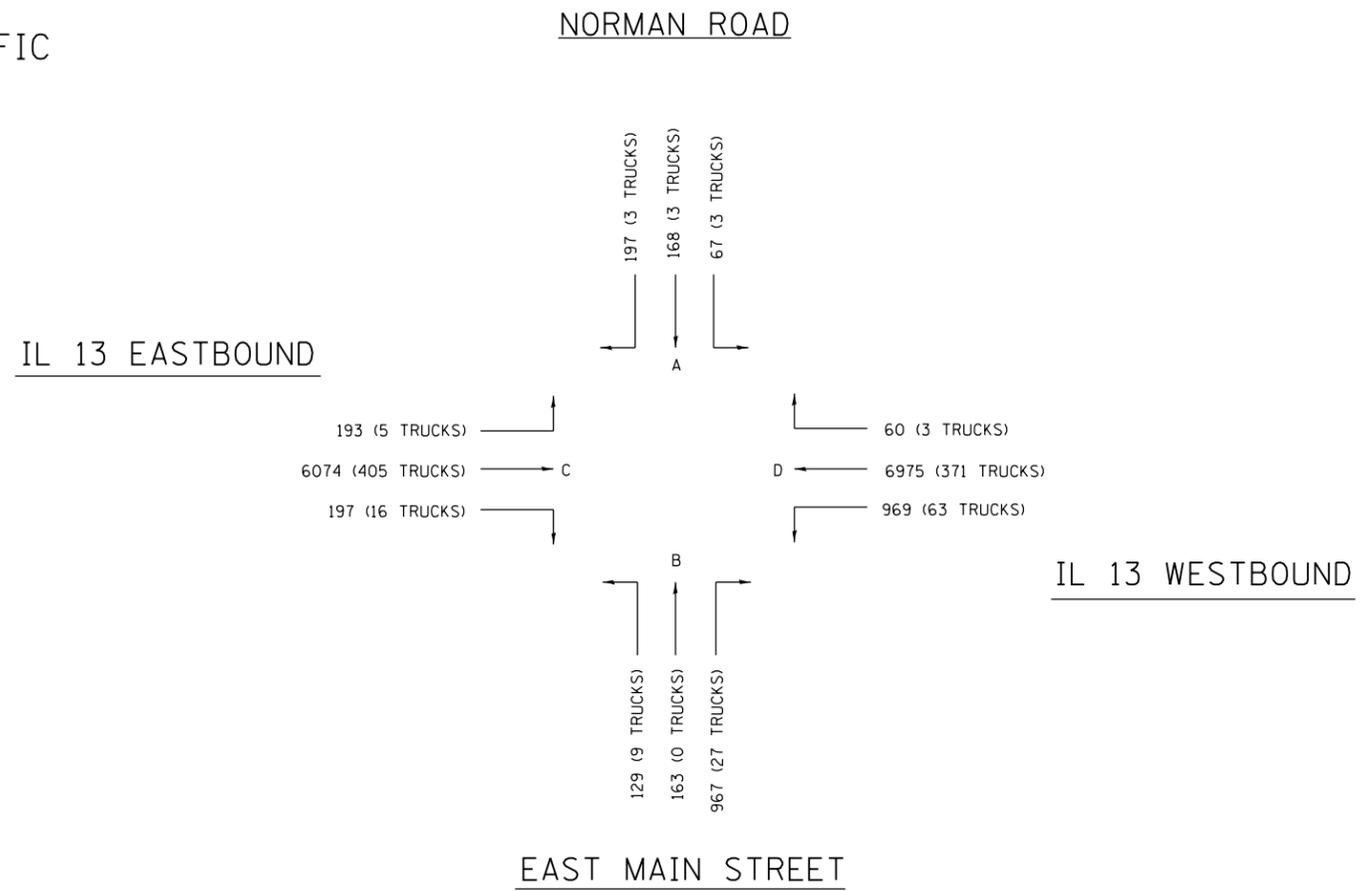

2015 AVERAGE DAILY TRAFFIC
AFTER NORMAN ROAD
RCUT CONSTRUCTION

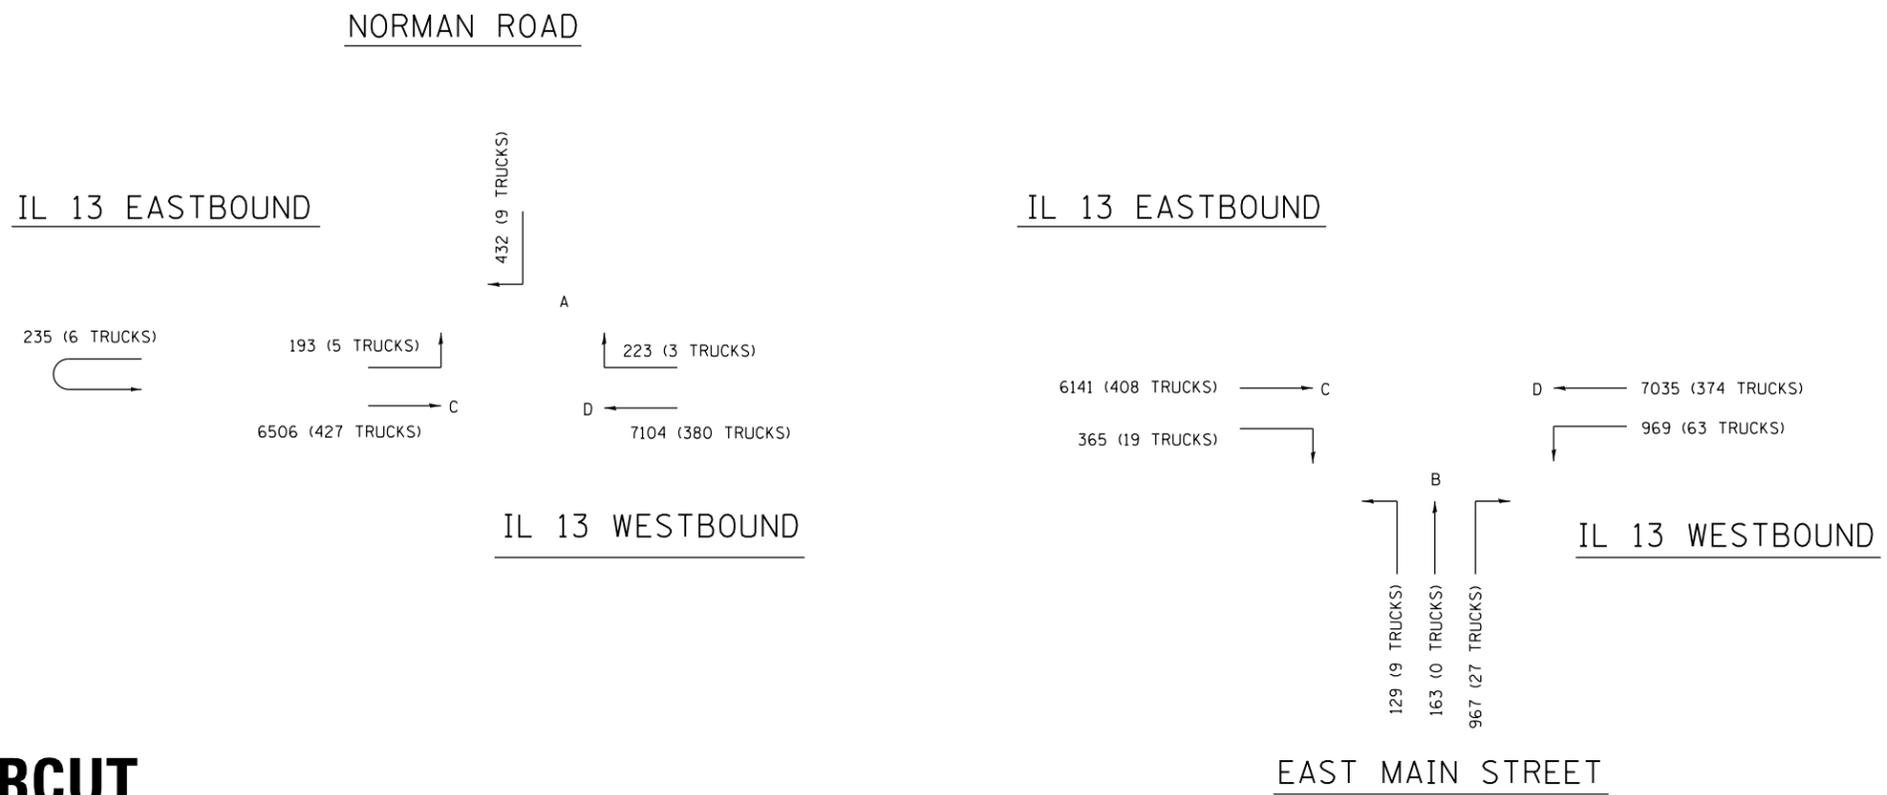

**ALTERNATE 2
NORMAN ROAD RCUT**