



PLAN

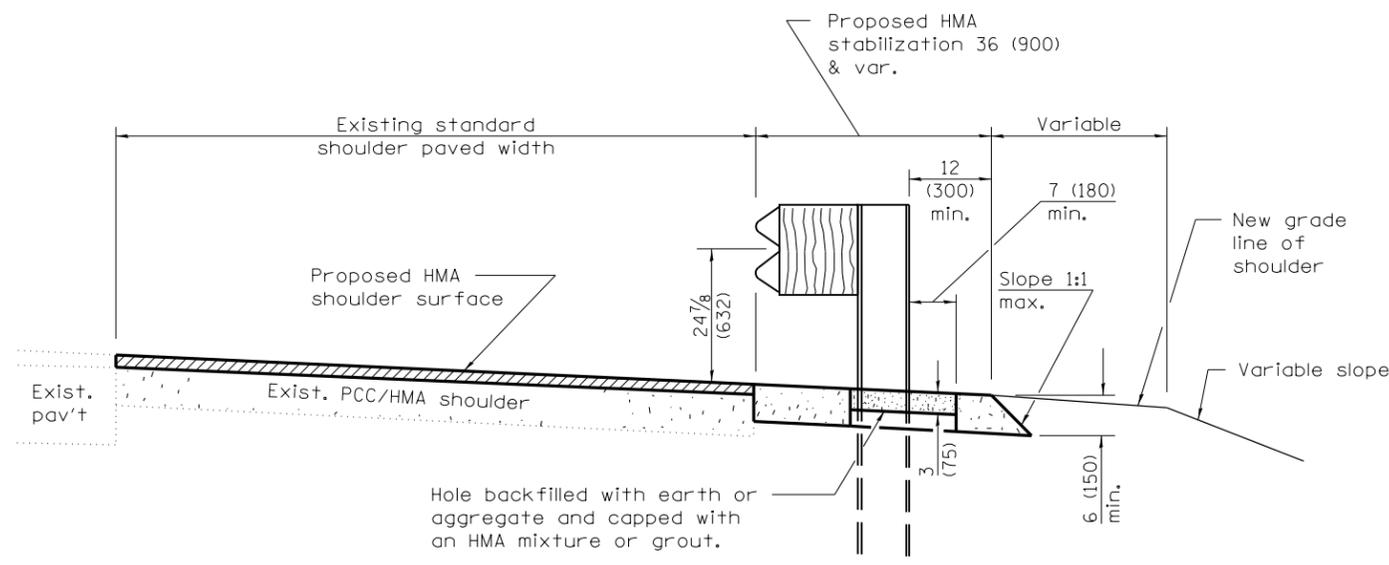

RESURFACING

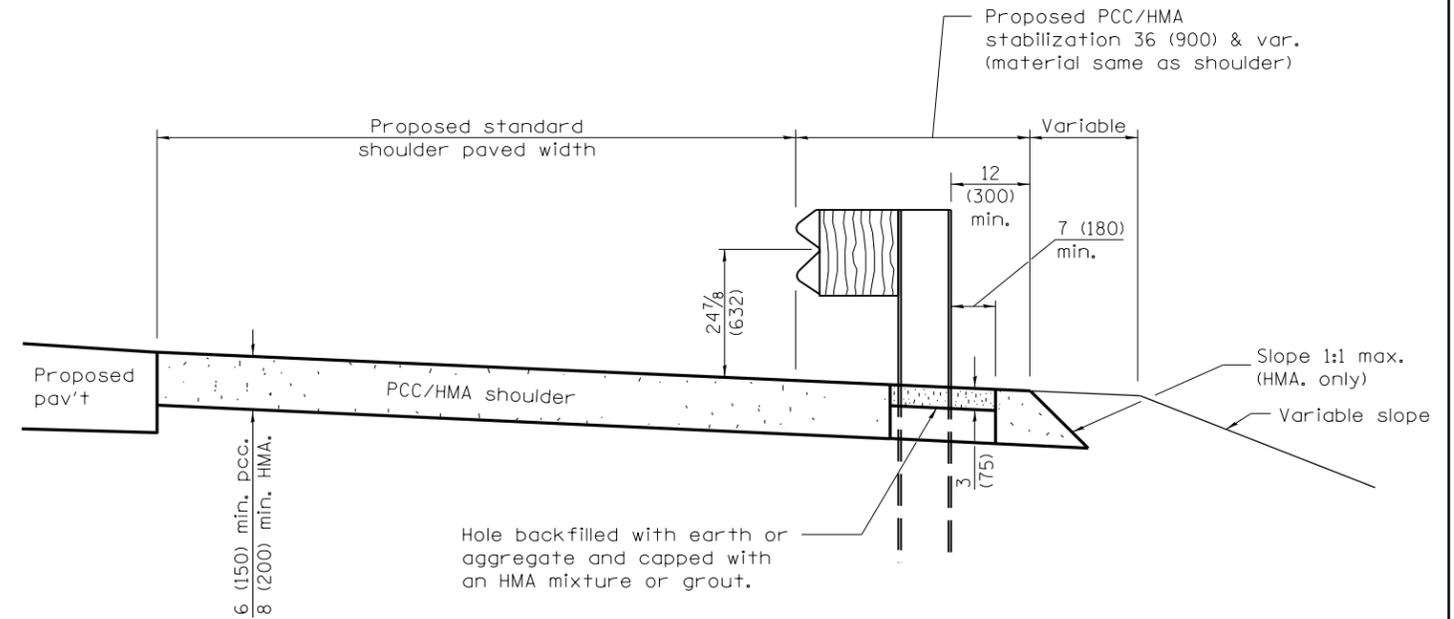

NEW CONSTRUCTION

GENERAL NOTES

See Standard 482001, 482006, or 483001 for details not shown.

All dimensions are in inches (millimeters) unless otherwise shown.

DATE	REVISIONS
1-1-09	Switched units to English (metric).
1-1-08	Removed reference to "bituminous mixture or grout".

**PCC / HMA
STABILIZATION AT STEEL
PLATE BEAM GUARDRAIL**

STANDARD 630201-06

Illinois Department of Transportation

PASSED January 1, 2009
Scott Smith
 ENGINEER OF POLICY AND PROCEDURES

APPROVED January 1, 2009
Ken E. Han
 ENGINEER OF DESIGN AND ENVIRONMENT

ISSUED 1-1-97