

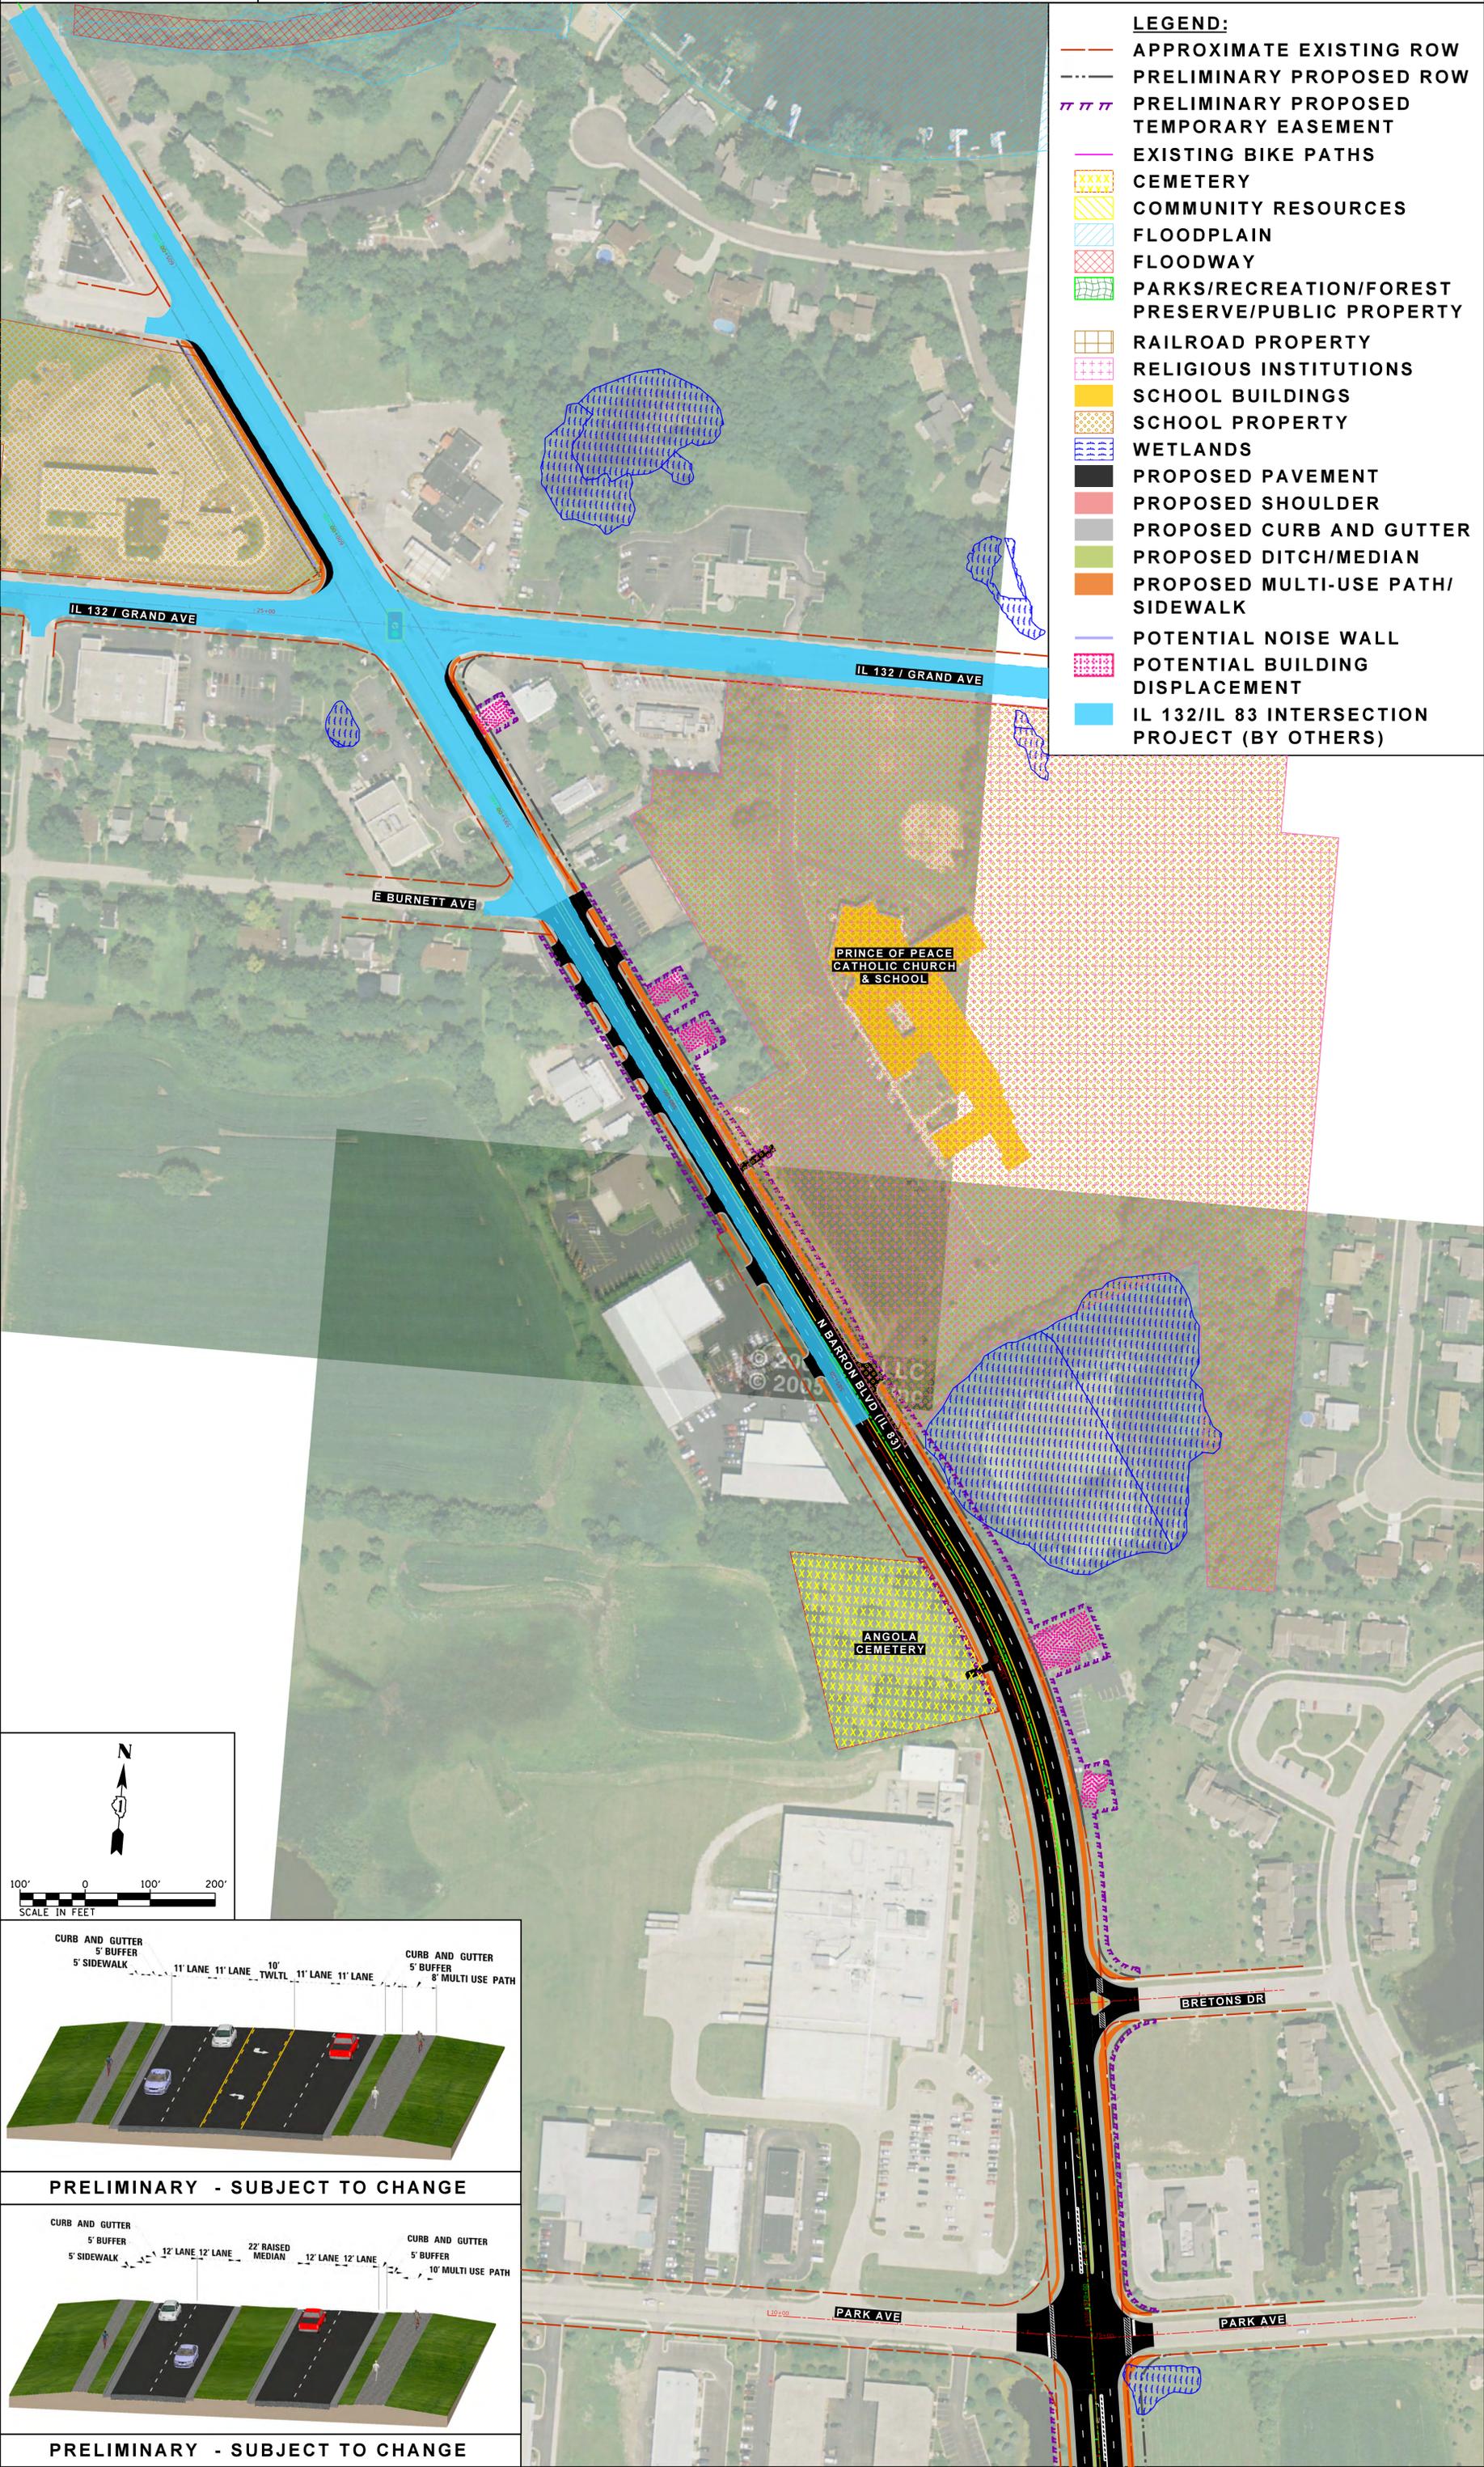



NORTH SECTION PREFERRED IL 83 - GRAND AVE (IL 132) TO PARK AVE

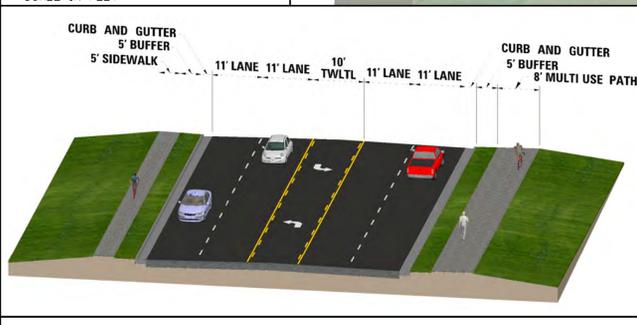

- LEGEND:**
- APPROXIMATE EXISTING ROW
 - - - PRELIMINARY PROPOSED ROW
 - /// PRELIMINARY PROPOSED TEMPORARY EASEMENT
 - EXISTING BIKE PATHS
 - XXXX CEMETERY
 - XXXX COMMUNITY RESOURCES
 - XXXX FLOODPLAIN
 - XXXX FLOODWAY
 - XXXX PARKS/RECREATION/FOREST PRESERVE/PUBLIC PROPERTY
 - XXXX RAILROAD PROPERTY
 - XXXX RELIGIOUS INSTITUTIONS
 - XXXX SCHOOL BUILDINGS
 - XXXX SCHOOL PROPERTY
 - XXXX WETLANDS
 - PROPOSED PAVEMENT
 - PROPOSED SHOULDER
 - PROPOSED CURB AND GUTTER
 - PROPOSED DITCH/MEDIAN
 - PROPOSED MULTI-USE PATH/ SIDEWALK
 - POTENTIAL NOISE WALL
 - POTENTIAL BUILDING DISPLACEMENT
 - IL 132/IL 83 INTERSECTION PROJECT (BY OTHERS)

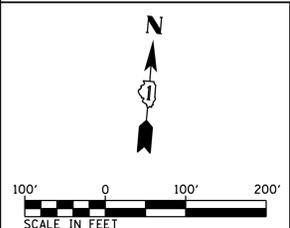

PRELIMINARY - SUBJECT TO CHANGE


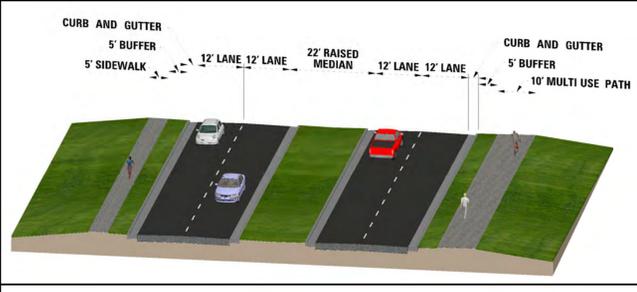


PRELIMINARY - SUBJECT TO CHANGE

NORTH SECTION PREFERRED
IL 83 - PARK AVE TO MONAVILLE ROAD




- LEGEND:**
- APPROXIMATE EXISTING ROW
 - - - PRELIMINARY PROPOSED ROW
 - /// PRELIMINARY PROPOSED TEMPORARY EASEMENT
 - EXISTING BIKE PATHS
 - ▨ CEMETERY
 - ▨ COMMUNITY RESOURCES
 - ▨ FLOODPLAIN
 - ▨ FLOODWAY
 - ▨ PARKS/RECREATION/FOREST PRESERVE/PUBLIC PROPERTY
 - ▨ RAILROAD PROPERTY
 - ▨ RELIGIOUS INSTITUTIONS
 - ▨ SCHOOL BUILDINGS
 - ▨ SCHOOL PROPERTY
 - ▨ WETLANDS
 - ▨ PROPOSED PAVEMENT
 - ▨ PROPOSED SHOULDER
 - ▨ PROPOSED CURB AND GUTTER
 - ▨ PROPOSED DITCH/MEDIAN
 - ▨ PROPOSED MULTI-USE PATH/ SIDEWALK
 - ▨ POTENTIAL NOISE WALL
 - ▨ POTENTIAL BUILDING DISPLACEMENT

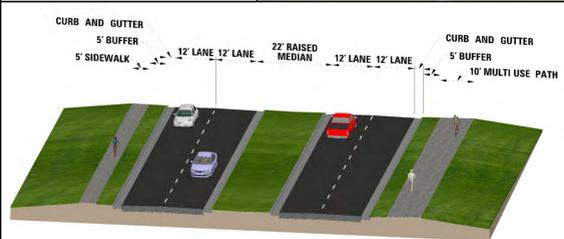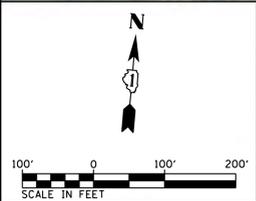

PRELIMINARY - SUBJECT TO CHANGE

© 2005 AE, LLC
© 2005 GDT, Inc

NORTH SECTION PREFERRED
IL 83 - MONAVILLE ROAD TO ROLLINS ROAD


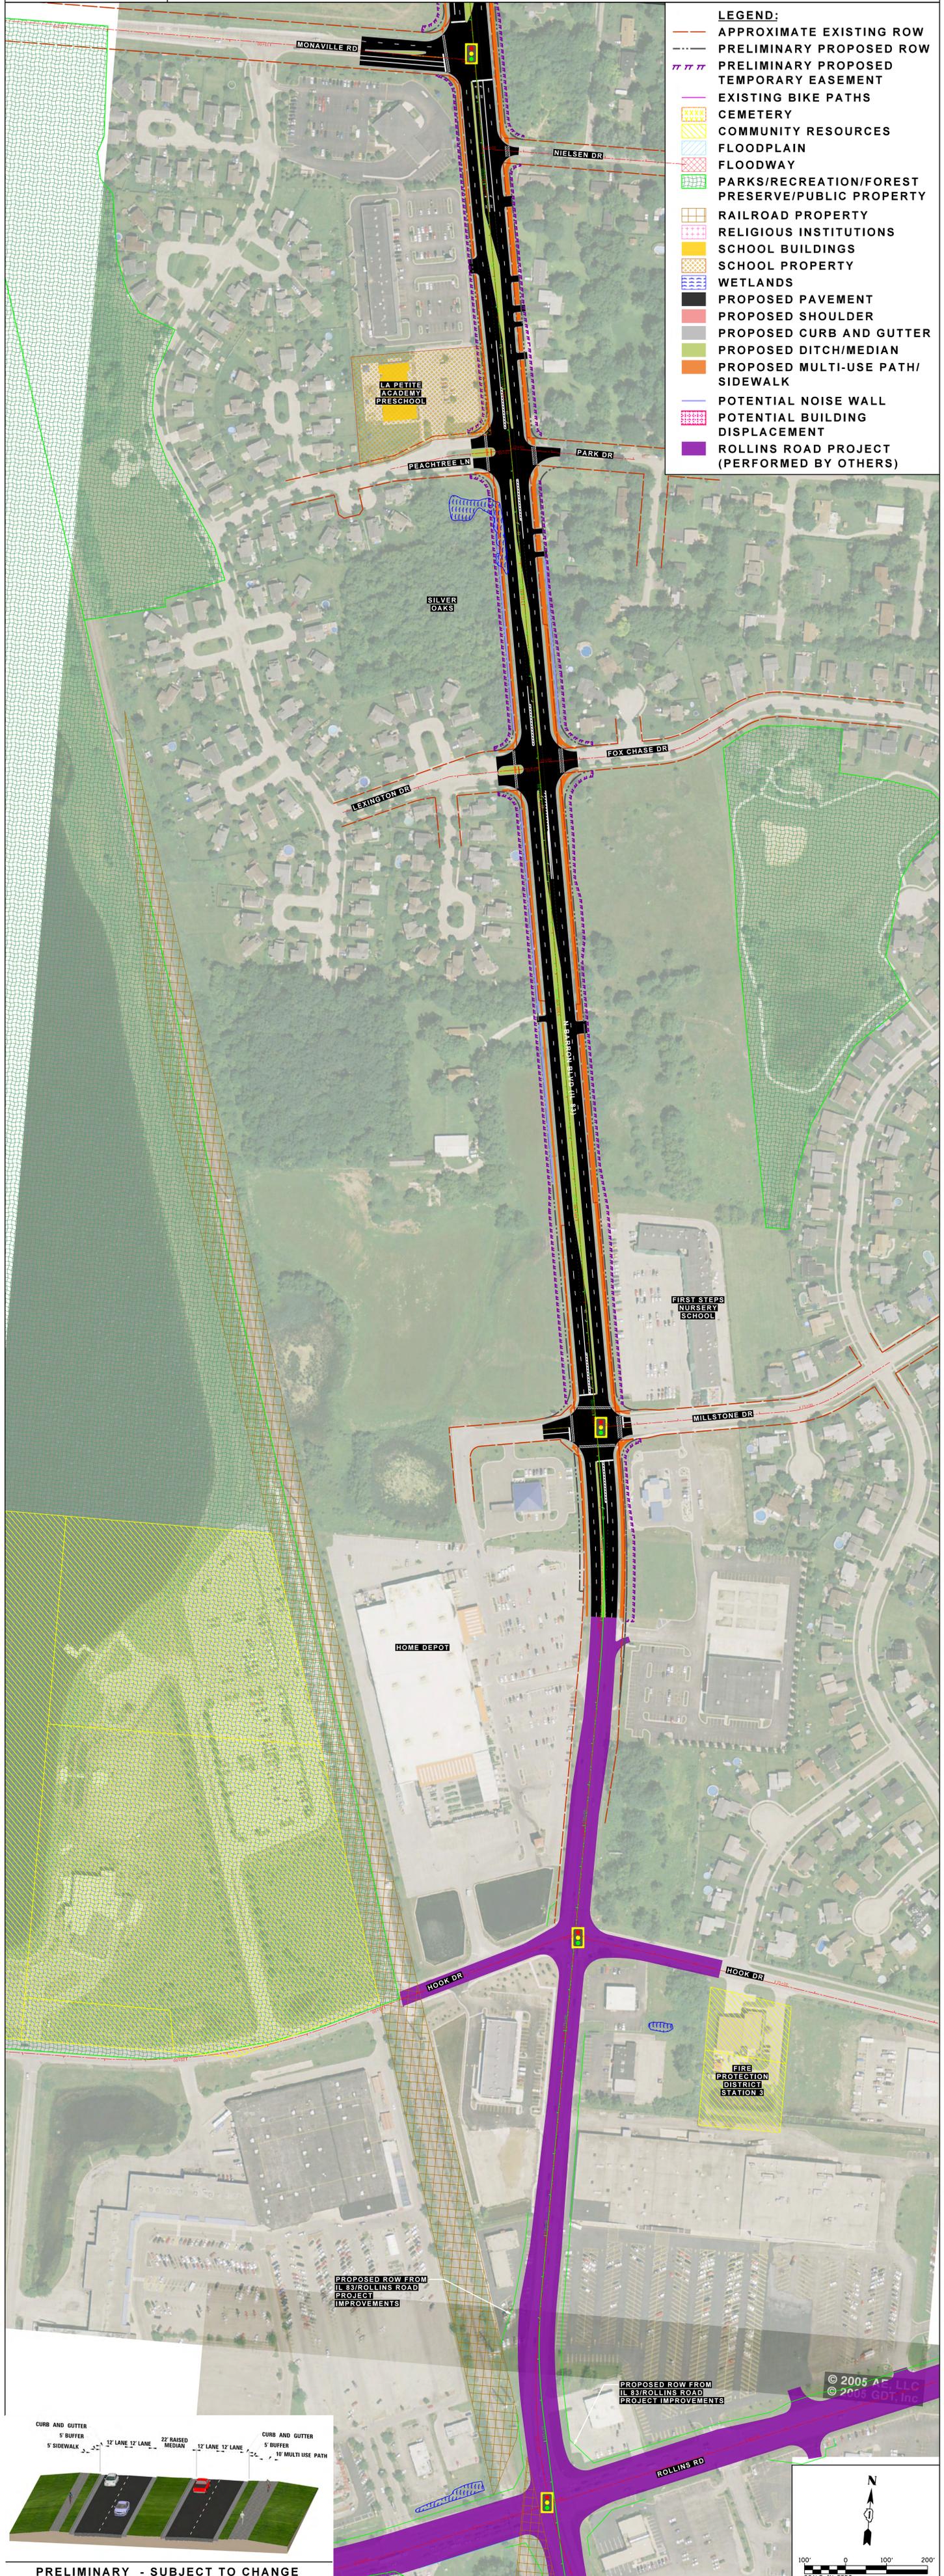


- LEGEND:**
- APPROXIMATE EXISTING ROW
 - - - - - APPROXIMATE PROPOSED ROW
 - ||||| PRELIMINARY PROPOSED TEMPORARY EASEMENT
 - ||||| EXISTING BIKE PATHS
 - ||||| CEMETERY
 - ||||| COMMUNITY RESOURCES
 - ||||| FLOODPLAIN
 - ||||| FLOODWAY
 - ||||| PARKS/RECREATION/FOREST PRESERVE/PUBLIC PROPERTY
 - ||||| RAILROAD PROPERTY
 - ||||| RELIGIOUS INSTITUTIONS
 - ||||| SCHOOL BUILDINGS
 - ||||| SCHOOL PROPERTY
 - ||||| WETLANDS
 - ||||| PROPOSED PAVEMENT
 - ||||| PROPOSED SHOULDER
 - ||||| PROPOSED CURB AND GUTTER
 - ||||| PROPOSED DITCH/MEDIAN
 - ||||| PROPOSED MULTI-USE PATH/ SIDEWALK
 - ||||| POTENTIAL NOISE WALL
 - ||||| POTENTIAL BUILDING DISPLACEMENT
 - ||||| ROLLINS ROAD PROJECT (PERFORMED BY OTHERS)


PROPOSED ROW FROM IL 83/ROLLINS ROAD PROJECT IMPROVEMENTS


PROPOSED ROW FROM IL 83/ROLLINS ROAD PROJECT IMPROVEMENTS

© 2005 AE, LLC
© 2005 GDT, Inc

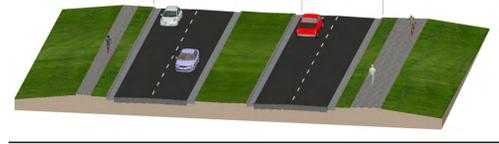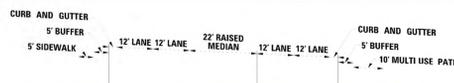



PRELIMINARY - SUBJECT TO CHANGE

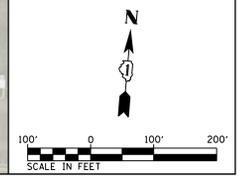

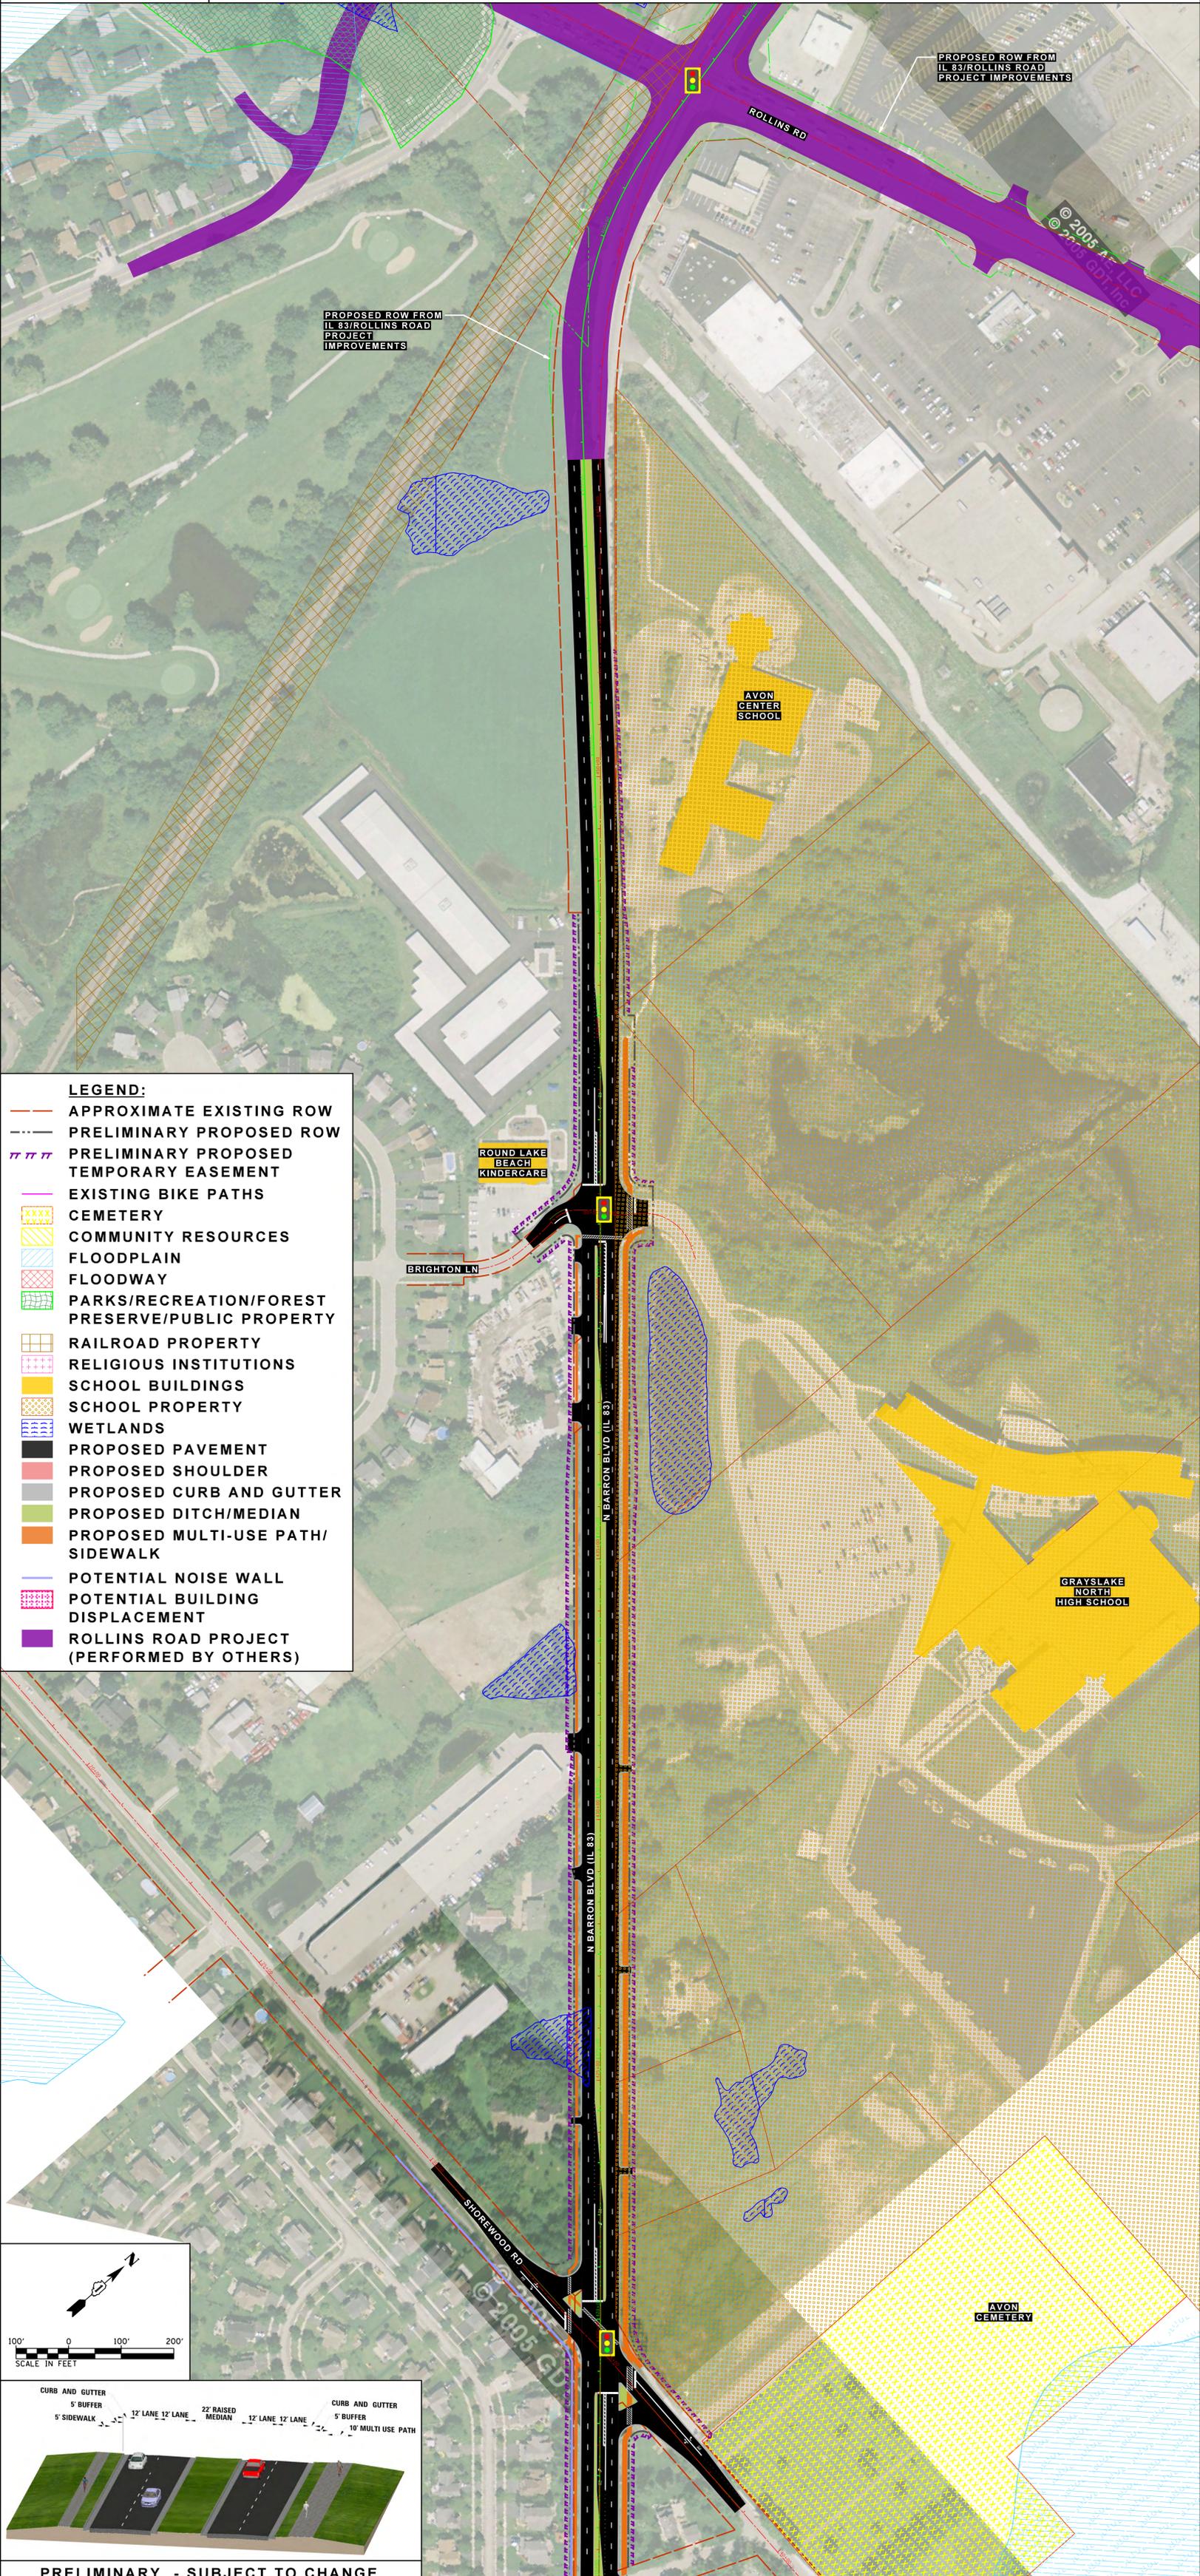

LEGEND:

- APPROXIMATE EXISTING ROW
- PRELIMINARY PROPOSED ROW
- PRELIMINARY PROPOSED TEMPORARY EASEMENT
- EXISTING BIKE PATHS
- CEMETERY
- COMMUNITY RESOURCES
- FLOODPLAIN
- FLOODWAY
- PARKS/RECREATION/FOREST PRESERVE/PUBLIC PROPERTY
- RAILROAD PROPERTY
- RELIGIOUS INSTITUTIONS
- SCHOOL BUILDINGS
- SCHOOL PROPERTY
- WETLANDS
- PROPOSED PAVEMENT
- PROPOSED SHOULDER
- PROPOSED CURB AND GUTTER
- PROPOSED DITCH/MEDIAN
- PROPOSED MULTI-USE PATH/SIDEWALK
- POTENTIAL NOISE WALL
- POTENTIAL BUILDING DISPLACEMENT
- ROLLINS ROAD PROJECT (PERFORMED BY OTHERS)

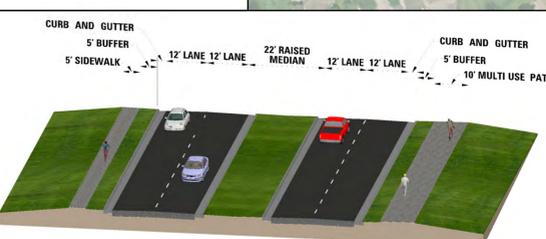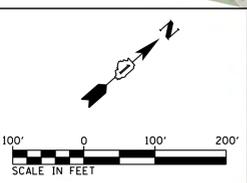

PRELIMINARY - SUBJECT TO CHANGE

LEGEND:

- APPROXIMATE EXISTING ROW
- PRELIMINARY PROPOSED ROW
- /// PRELIMINARY PROPOSED TEMPORARY EASEMENT
- /// PRELIMINARY PROPOSED PERMANENT EASEMENT
- EXISTING BIKE PATHS
- XXXX CEMETERY
- XXXX COMMUNITY RESOURCES
- XXXX FLOODPLAIN
- XXXX FLOODWAY
- XXXX PARKS/RECREATION/FOREST PRESERVE/PUBLIC PROPERTY
- XXXX RAILROAD PROPERTY
- XXXX RELIGIOUS INSTITUTIONS
- XXXX SCHOOL BUILDINGS
- XXXX SCHOOL PROPERTY
- XXXX WETLANDS
- PROPOSED PAVEMENT
- PROPOSED SHOULDER
- PROPOSED CURB AND GUTTER
- PROPOSED DITCH/MEDIAN
- PROPOSED MULTI-USE PATH/SIDEWALK
- POTENTIAL BUILDING DISPLACEMENT

