


IL 176 AT NISH ROAD PROPOSED IMPROVEMENT

AUGUST 2, 2016

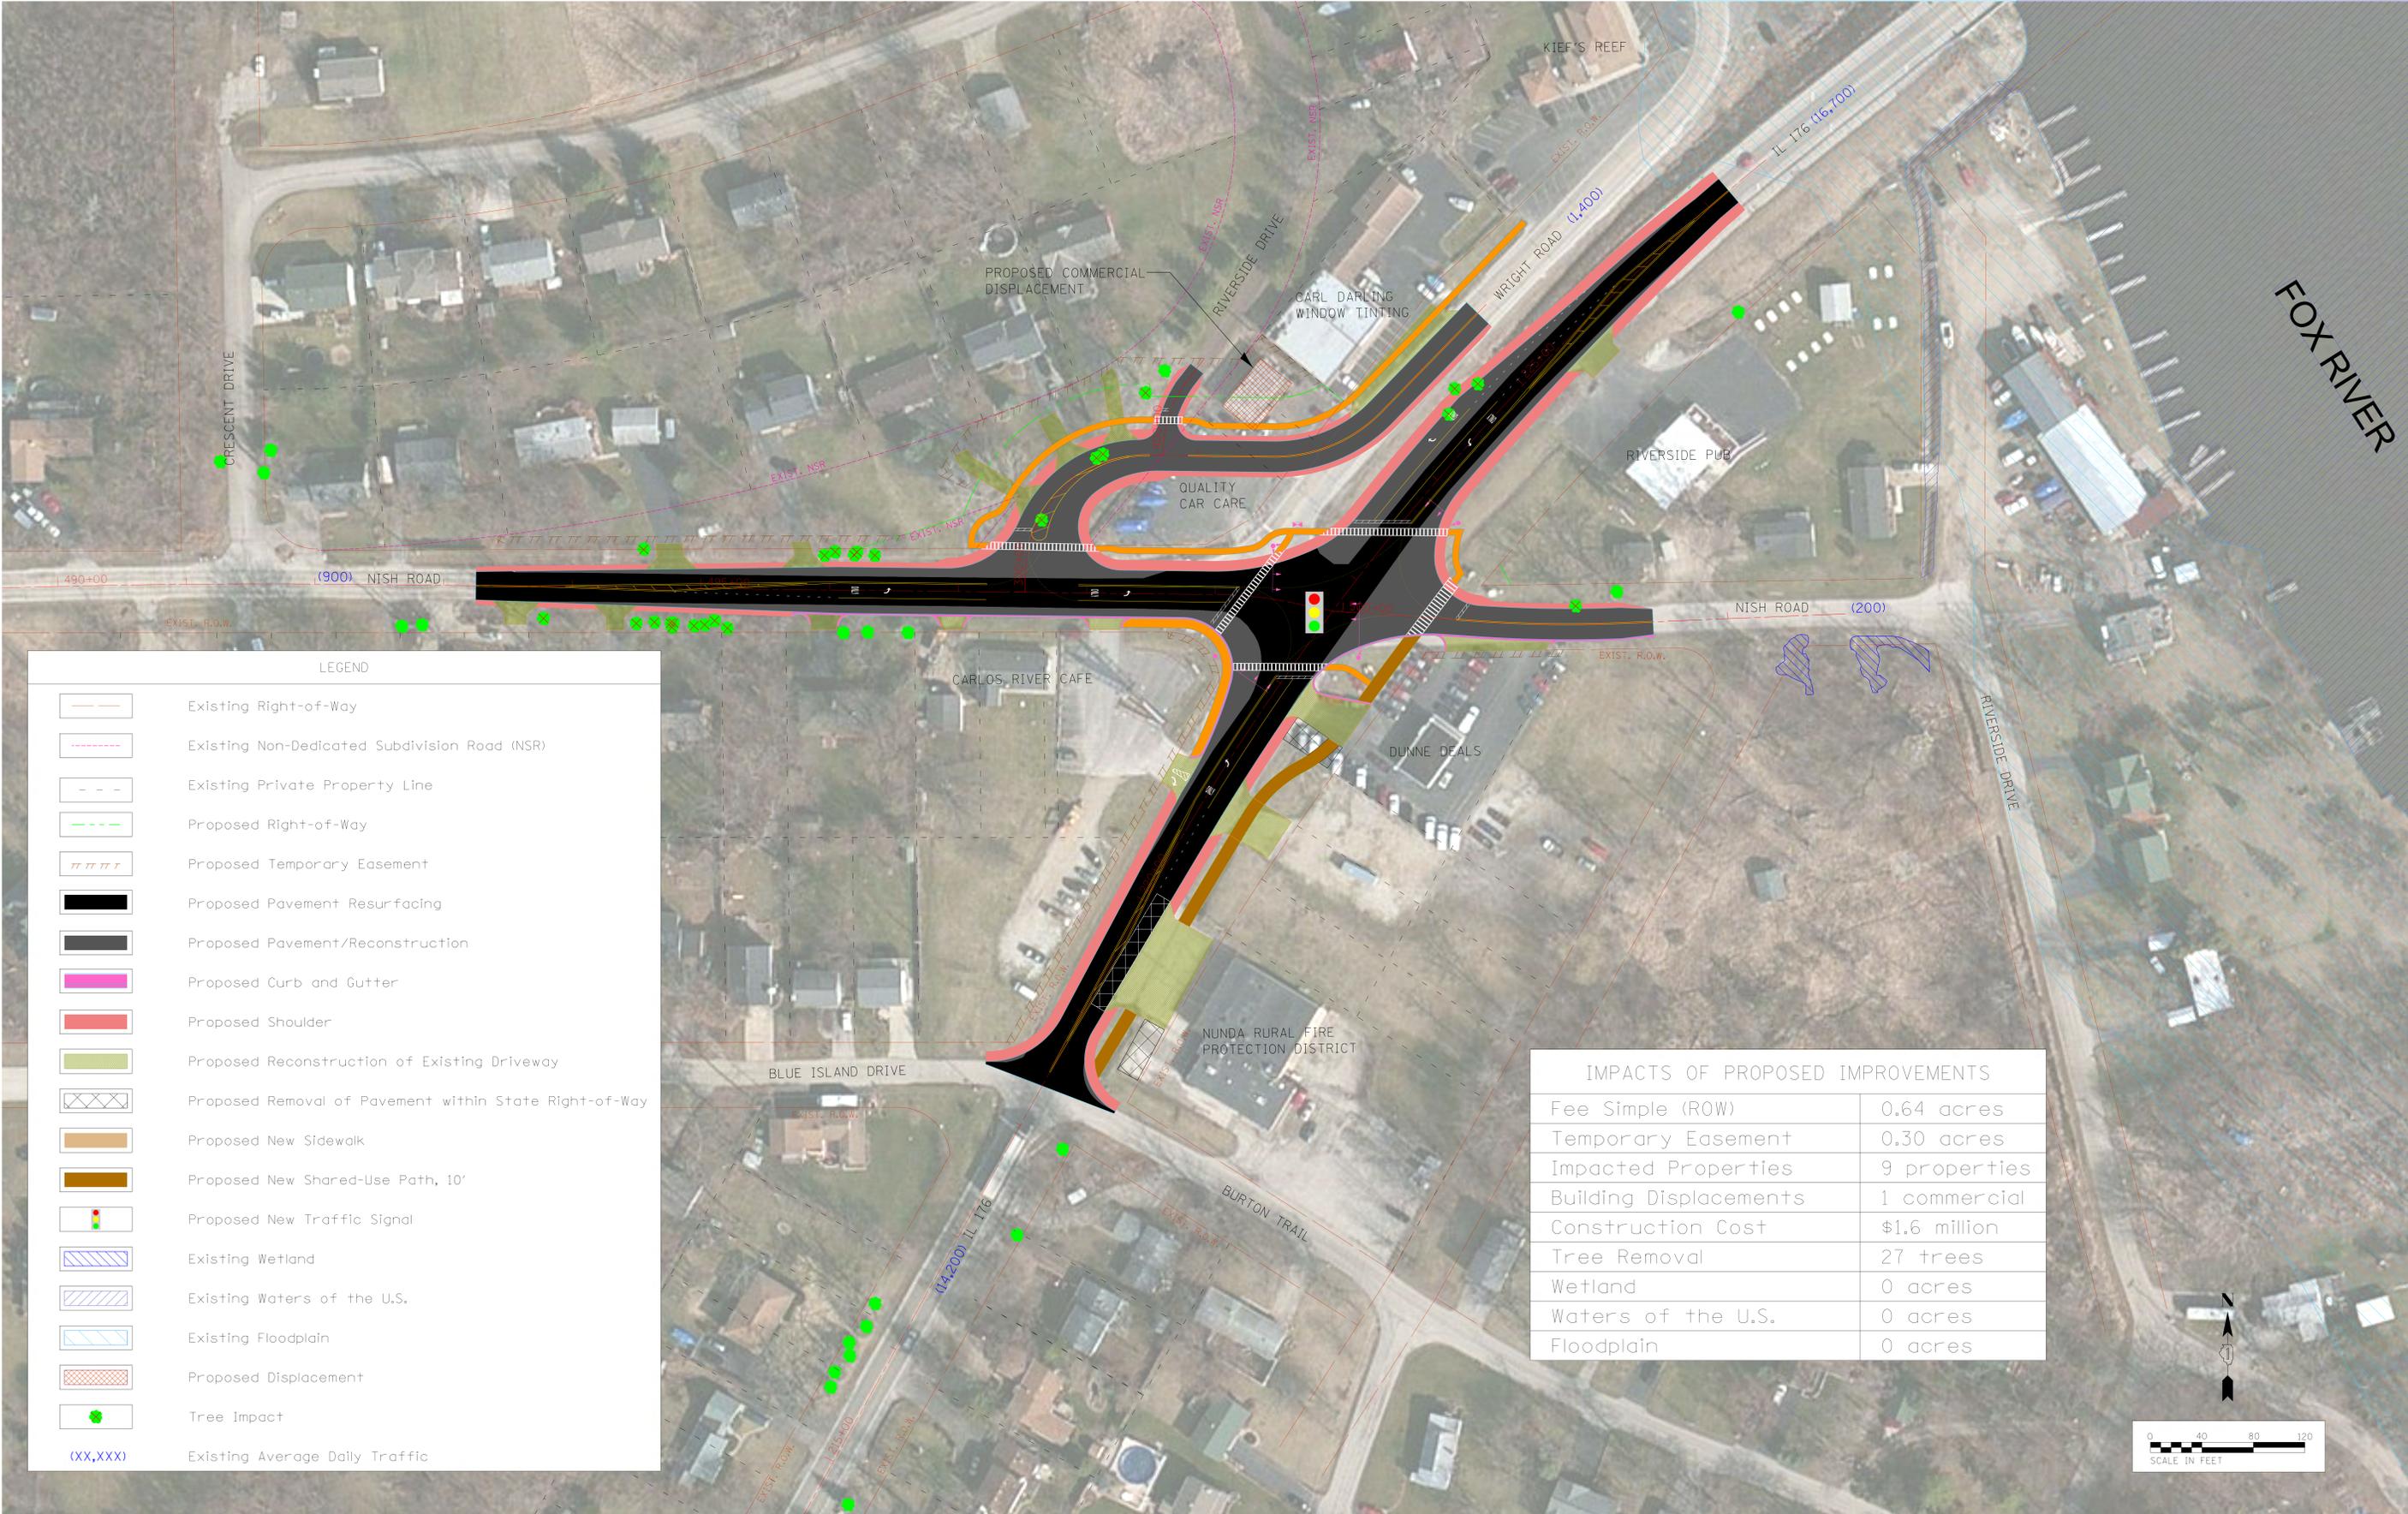

LEGEND

-  Existing Right-of-Way
-  Existing Non-Dedicated Subdivision Road (NSR)
-  Existing Private Property Line
-  Proposed Right-of-Way
-  Proposed Temporary Easement
-  Proposed Pavement Resurfacing
-  Proposed Pavement/Reconstruction
-  Proposed Curb and Gutter
-  Proposed Shoulder
-  Proposed Reconstruction of Existing Driveway
-  Proposed Removal of Pavement within State Right-of-Way
-  Proposed New Sidewalk
-  Proposed New Shared-Use Path, 10'
-  Proposed New Traffic Signal
-  Existing Wetland
-  Existing Waters of the U.S.
-  Existing Floodplain
-  Proposed Displacement
-  Tree Impact
-  Existing Average Daily Traffic

IMPACTS OF PROPOSED IMPROVEMENTS	
Fee Simple (ROW)	0.64 acres
Temporary Easement	0.30 acres
Impacted Properties	9 properties
Building Displacements	1 commercial
Construction Cost	\$1.6 million
Tree Removal	27 trees
Wetland	0 acres
Waters of the U.S.	0 acres
Floodplain	0 acres

