


TYPICAL IMPROVEMENT PLAN

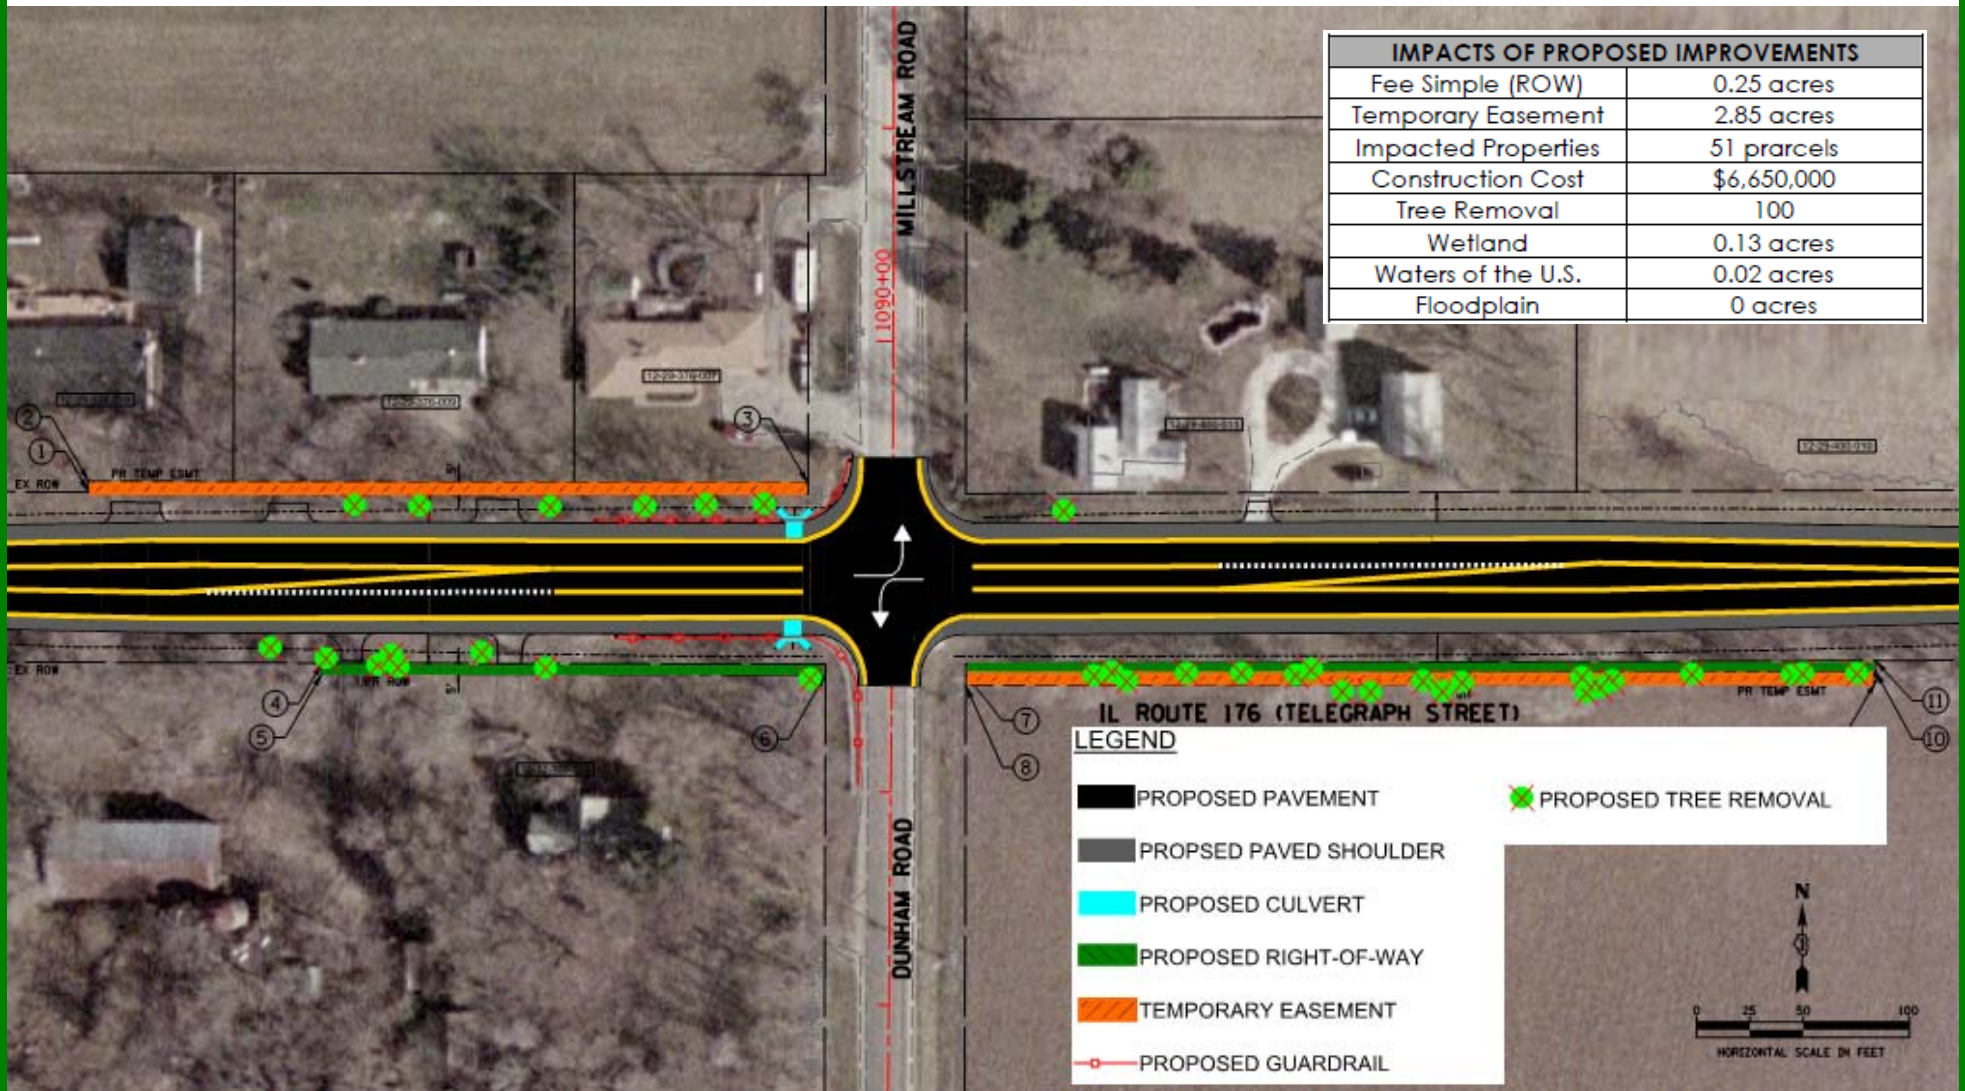

Millstream Road & Dunham Road Intersection Shown