



DATE	
BY	
SURVEYED	
PLOTTED	
NOTED	
REVISIONS	
NO.	
PLAN	
NO.	

DATE	
BY	
SURVEYED	
PLOTTED	
NOTED	
REVISIONS	
NO.	
PROFILE	
NO.	

HRC PROJECT NO.: 8809046
 HRC PROJ. CONTACT: A. SIMONS
 FILE NAME: D:\366825-exh-pr-tp-rte47_01.dgn
 PLOT DRIVER: il_def_bwplcfig
 PEN TABLE: plottbltbl.tbl

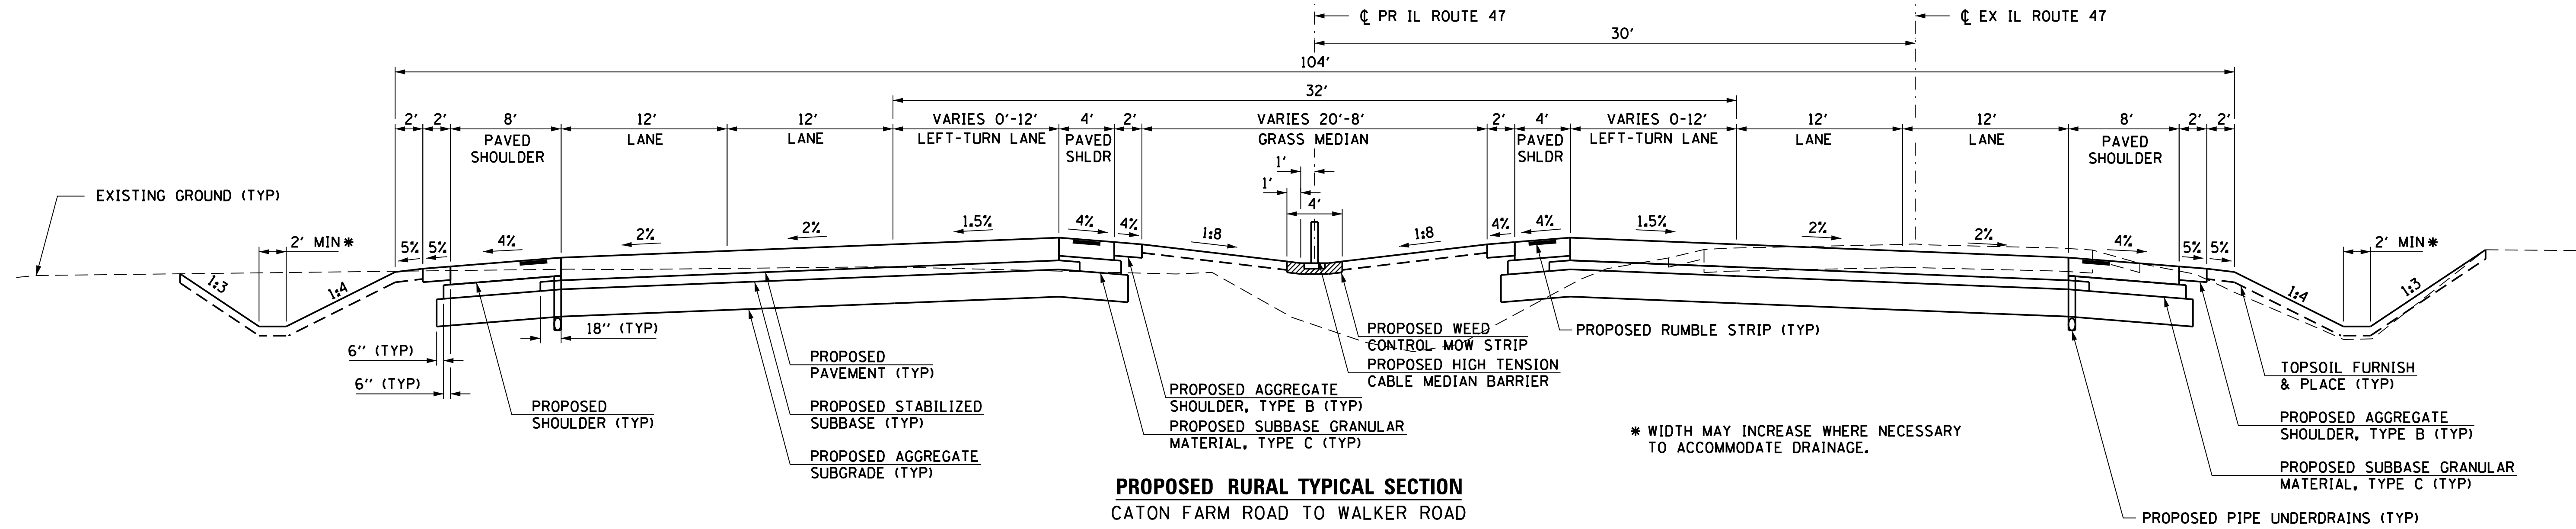

PROPOSED RURAL TYPICAL SECTION
CATON FARM ROAD TO WALKER ROAD

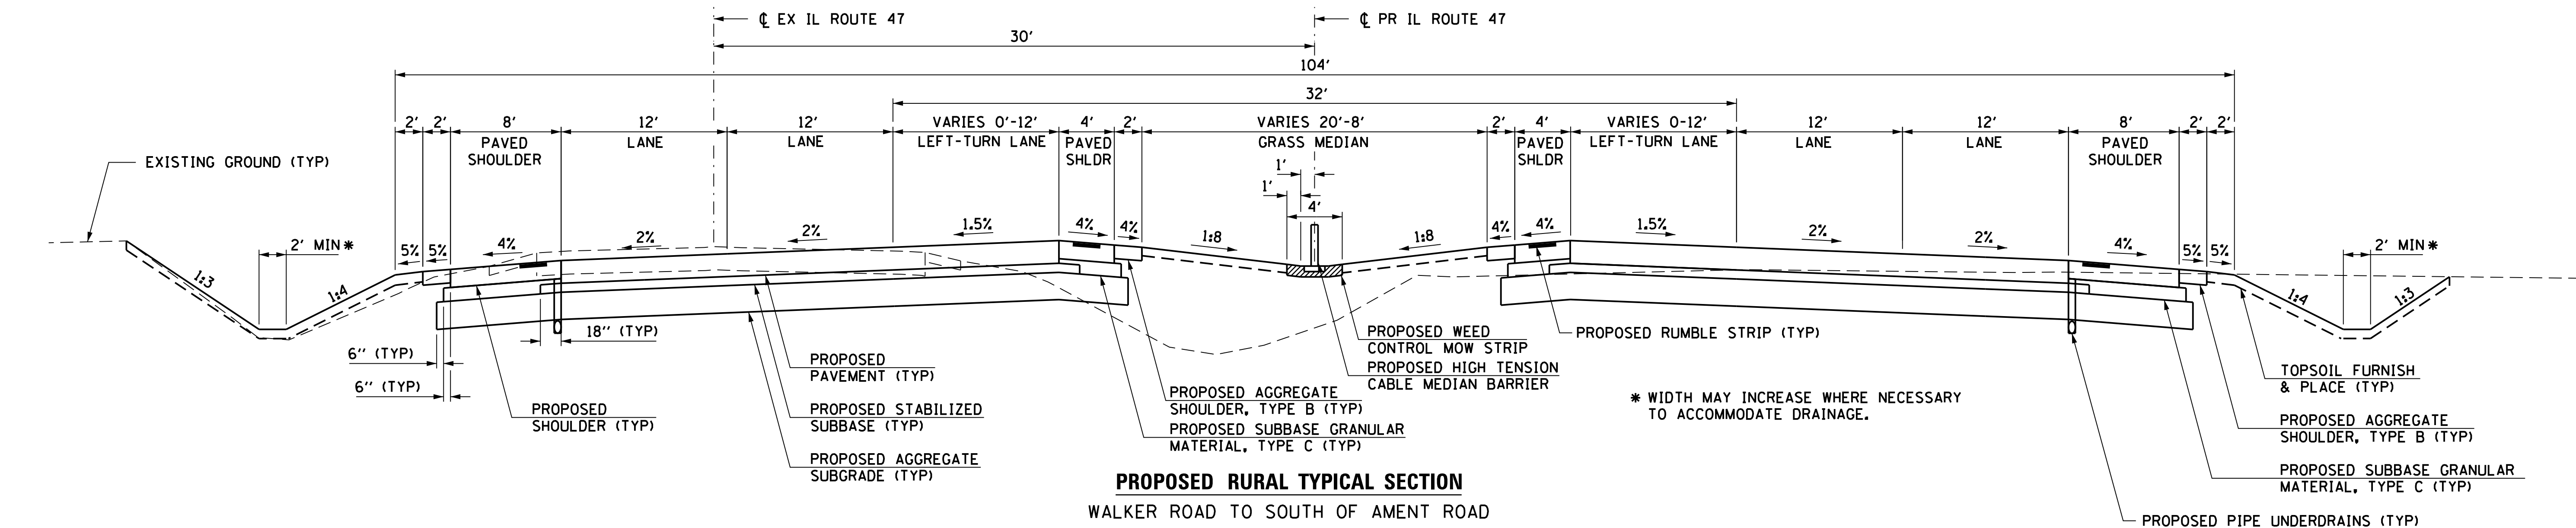

PROPOSED RURAL TYPICAL SECTION
WALKER ROAD TO SOUTH OF AMENT ROAD

FILE NAME = D366825-exh-pr-tp-rte47_01.dgn	USER NAME = rbest	DESIGNED -	REVISED -
		DRAWN -	REVISED -
		CHECKED -	REVISED -
		DATE -	REVISED -

ILLINOIS DEPARTMENT OF TRANSPORTATION

TYPICAL SECTION EXHIBIT			
ILLINOIS ROUTE 47			
(SHEET 1 OF 2)			
SCALE: NA	SHEET NO. 1 OF 1 SHEETS	STA. -	TO STA. -

F.A.P. RTE. 326	SECTION (109, 110) R	COUNTY KENDALL	TOTAL SHEETS 2	SHEET NO. 1
CONTRACT NO.				
FED. ROAD DIST. NO. ILLINOIS FED. AID PROJECT				